



THE TINY
BIG HOUSE

PODHOME CATALOGUE



THE TINY
BIG HOUSE

MOBILE PODHOME

THE MOBILE PODHOME


Features of the Mobile PoDHoME:

- * A mobile PoDHoME is built on a double axle with 4 wheels on
- * A kitchenette equipped with a 2-plate gas stove, a sink and a double door under counter fridge
- * The option of a murphy bed or loft design for the bedroom
- * A working area
- * A walk-in shower, a close couple toilet and pedestal basin
- * A small deck to the entrance of the PoDHoME (optional)

R 199 000



The Mobile Trailer

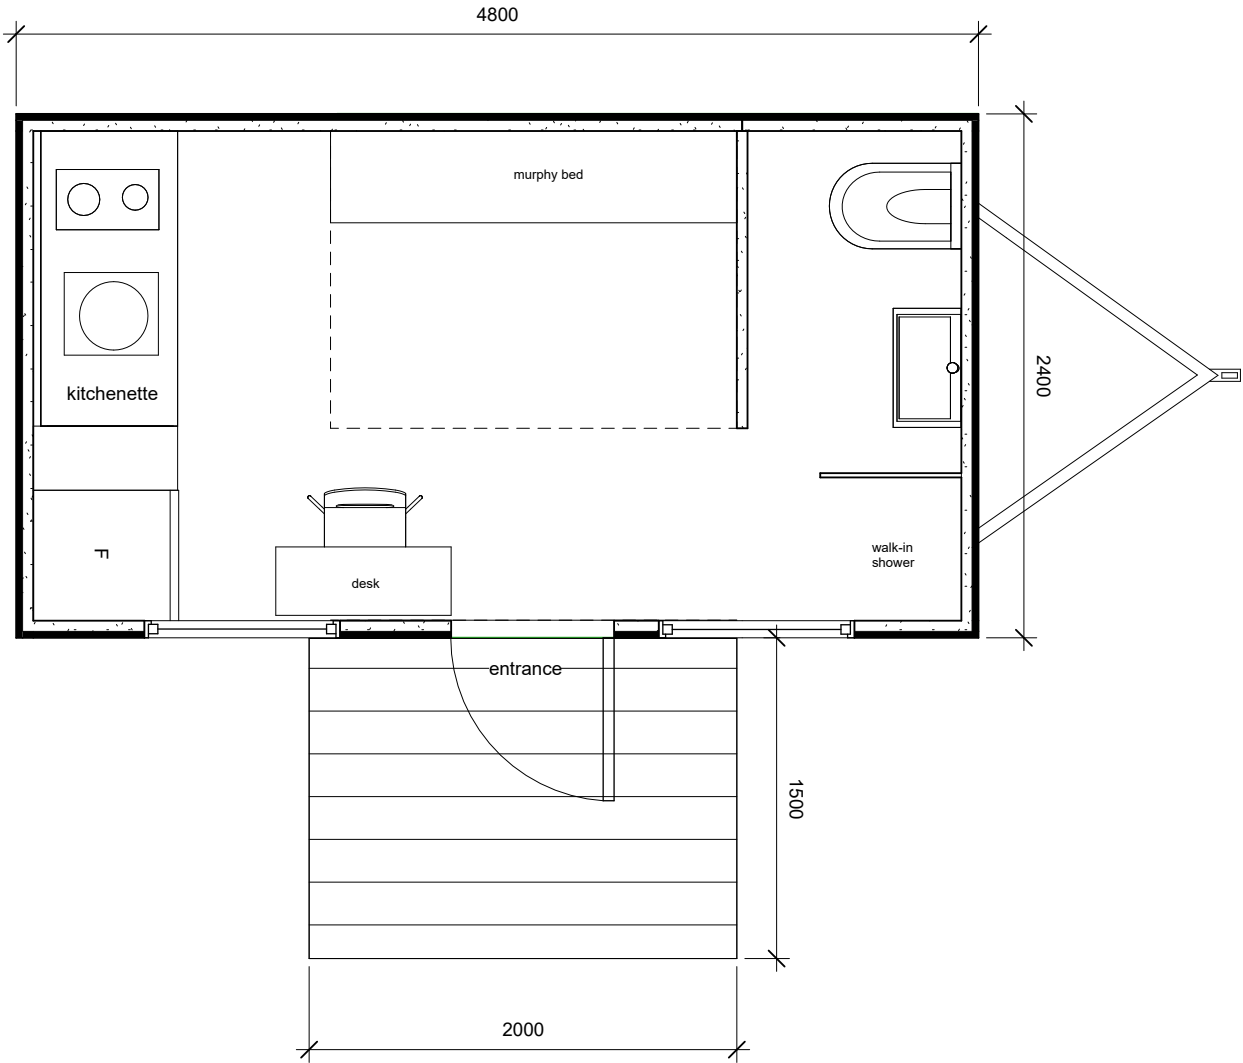


PLAN

Description	MoBILE PoDHoME		© Copyright of all information, drawings, graphics, text and data displayed on this sheet is the sole property of Tiny Big House, from date of issue onwards. ALL RIGHTS RESERVED	
	1 BD + 1 BR		All information on this sheet is confidential and receiving it upon issue deems to be confidential as not to be disclosed to a third party unless so agreed by Tiny Big House.	
	Client	Size	2024/08/12 15:38:22	Project Number 10970 Drawing Number A104
Rex Stewart		A3		
Mobile: 073 075 2128 sales@tinybighouse www.tinybighouse.co.za		THE TINY BIG HOUSE		

D:\The Tiny Big House company\Tiny House Trailor Series\Series #1 - Pendal Trailor\ The Guppy\Trailore File.rvt


The Mobile Trailer

ELEVATIONS

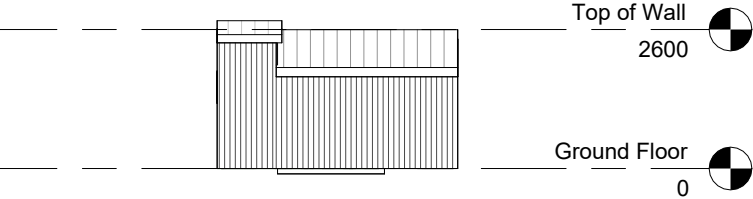


WEST ELEVATION

SCALE 1 : 100

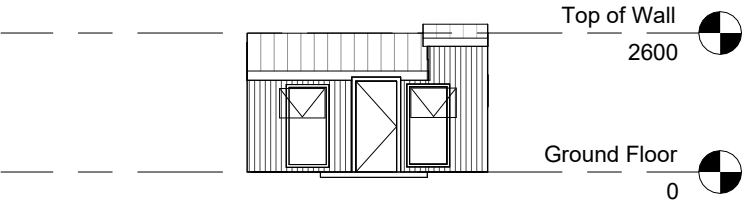


EAST ELEVATION

SCALE 1 : 100

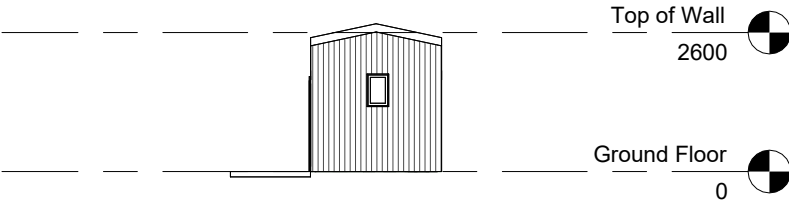

NORTH ELEVATION

SCALE 1 : 100

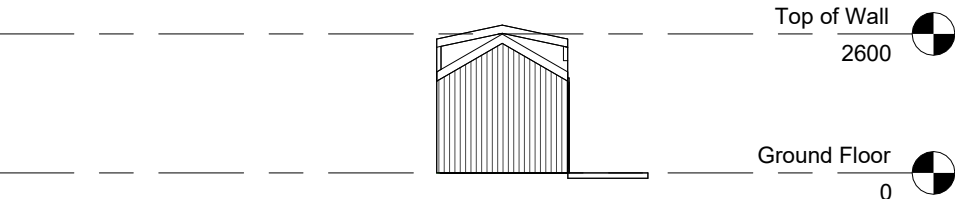

SOUTH ELEVATION

SCALE 1 : 100

© Copyright of all information, drawings, graphics, text and data displayed on this sheet is the sole property of Tiny Big House, from date of issue onwards. ALL RIGHTS RESERVED

All information on this sheet is confidential and receiving it upon issue deems to be confidential as not to be disclosed to a third party unless so agreed by Tiny Big House.

MOBILE PoDHoME

Size 11 m²

1 BD + 1 BR

Rex Stewart

Mobile: 073 075 2128
sales@tinybighouse
www.tinybighouse.co.za





THE TINY
BIG HOUSE

STUDIO
PODHOME

THE STUDIO


Features of the Studio

- * Single story PoDHoME with a view through an aluminium glass front
- * One bedroom (optional)
- * A walk-in shower, a close couple toilet and pedestal basin
- * Double door closet
- * A kitchenette equipped with a 2 plate gas stove, a sink and a double door fridge
- * Fully furnished

R 424 000




THE STUDIO

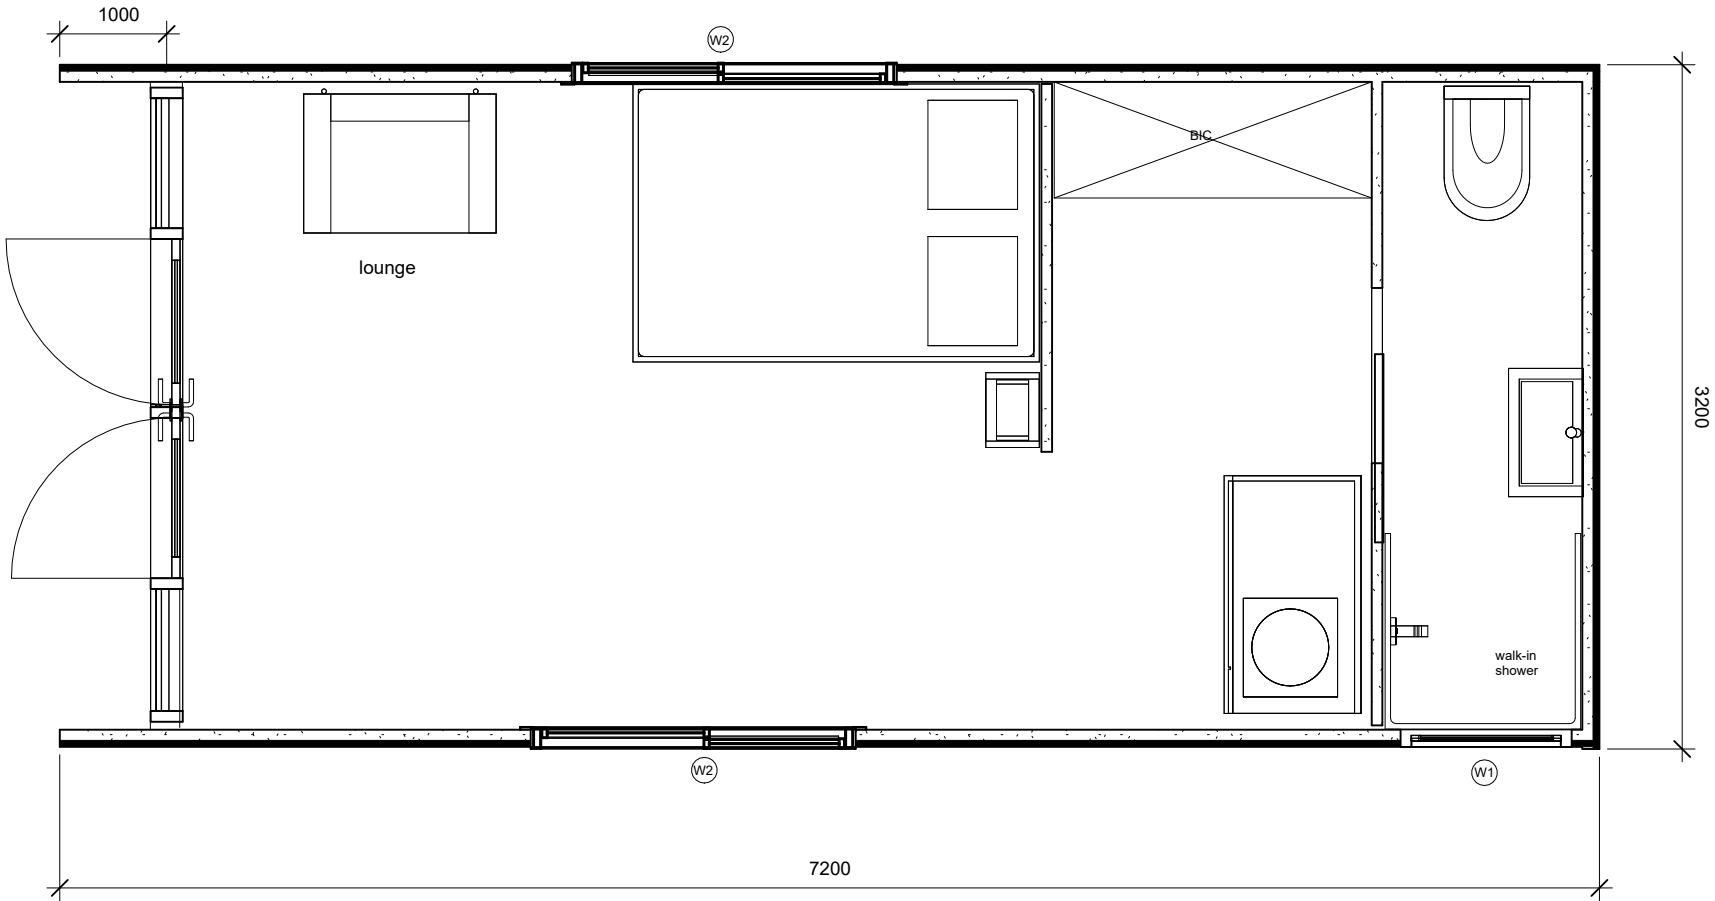

Description	THE STUDIO		© Copyright of all information, drawings, graphics, text and data displayed on this sheet is the sole property of Tiny Big House, from date of issue onwards. ALL RIGHTS RESERVED		
			All information on this sheet is confidential and receiving it upon issue deems to be confidential as not to be disclosed to a third party unless so agreed by Tiny Big House.		
Client	Open Plan	Size	22 m ²	Project Number	A104
				2024/08/05 12:59:54	
Rex Stewart					
Mobile: 073 075 2128 sales@tinybighouse www.tinybighouse.co.za					
					


D:\The Tiny Big House company\Tiny House Modular Designs\The Studio Design\THE STUDIO FILE.rvt

THE STUDIO

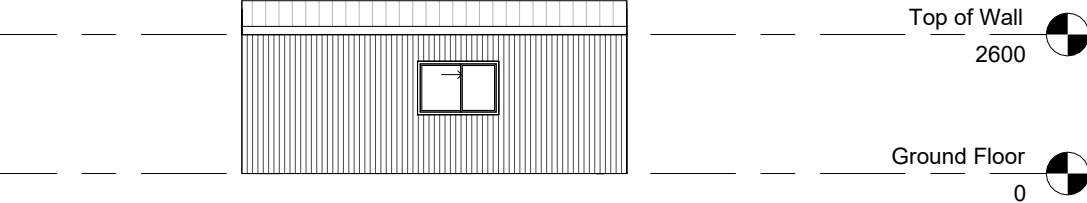


WEST ELEVATION

SCALE 1 : 100

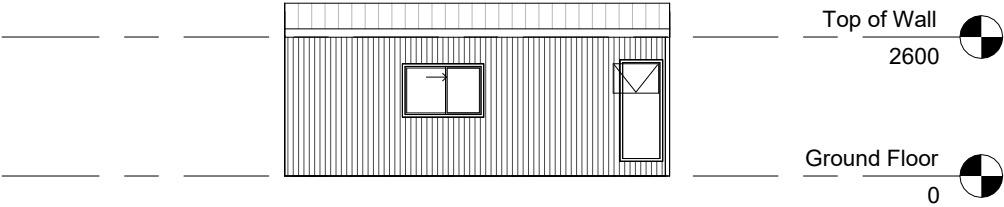


EAST ELEVATION

SCALE 1 : 100

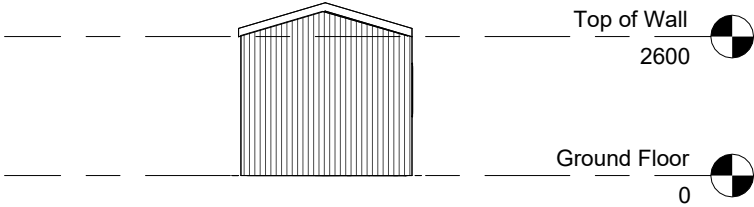

NORTH ELEVATION

SCALE 1 : 100

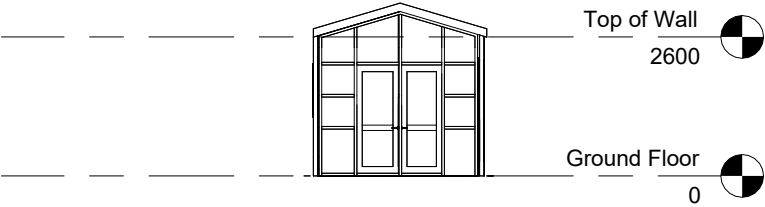

SOUTH ELEVATION

SCALE 1 : 100

ELEVATIONS

© Copyright of all information, drawings, graphics, text and data displayed on this sheet is the sole property of Tiny Big House, from date of issue onwards. ALL RIGHTS RESERVED

All information on this sheet is confidential and receiving it upon issue deems to be confidential as not to be disclosed to a third party unless so agreed by Tiny Big House.

THE STUDIO

Description

Size 22 m²

Open Plan

Client

Rex Stewart

Mobile: 073 075 2128
sales@tinybighouse
www.tinybighouse.co.za



A105

Project Number
Drawing Number

2024/08/05
13:05:13

A3



THE TINY
BIG HOUSE

LOVE BIRD
PODHOME

THE LOVE BIRD


Features of the Love bird

- * Single story PoDHoME with a view through an aluminium glass front
- * One bedroom (optional)
- * A walk-in shower, a close couple toilet and pedestal basin and a bathtub
- * Double door closet
- * A kitchenette equipped with a 2 plate gas stove, a sink and a double door fridge
- * Fully furnished

R 480 000



THE LOVE BIRD

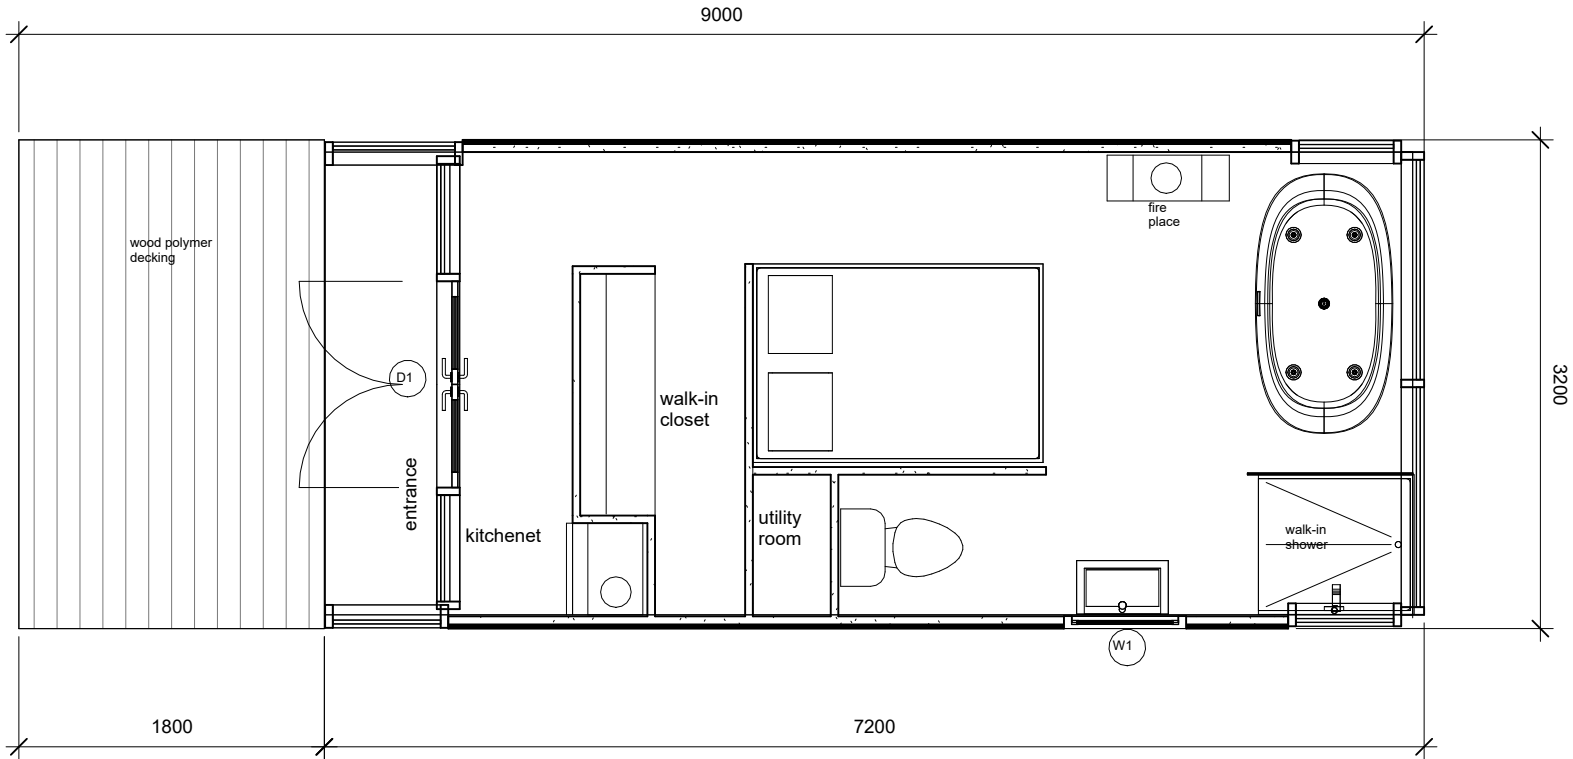

PLAN


Description	THE LOVE BIRD		© Copyright of all information, drawings, graphics, text and data displayed on this sheet is the sole property of Tiny Big House, from date of issue onwards. ALL RIGHTS RESERVED		
			All information on this sheet is confidential and receiving it upon issue deems to be confidential as not to be disclosed to a third party unless so agreed by Tiny Big House.		
Client	Open Plan	Size	29 m ²	2024/08/07 11:58:52	Project Number
				Drawing Number	A104

Rex Stewart


Mobile: 073 075 2128
sales@tinybighouse
www.tinybighouse.co.za

D:\The Tiny Big House company\Tiny House Modular Designs\The Love Bird Design\THE LOVE BIRD.rvt

THE LOVE BIRD

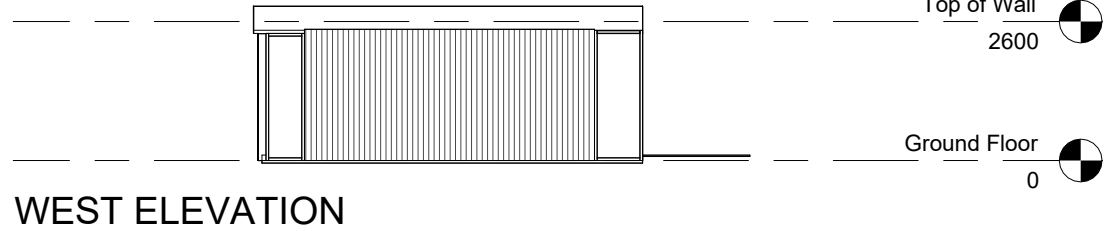


SCALE 1 : 100

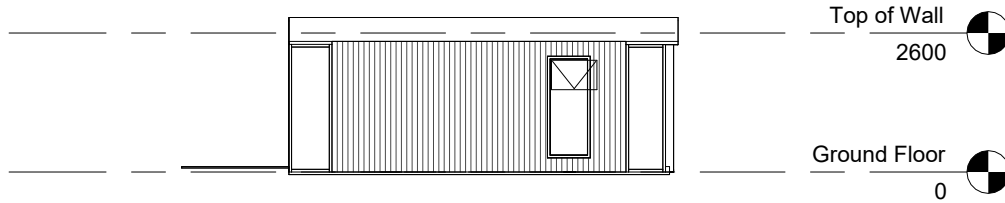


EAST ELEVATION

SCALE 1 : 100

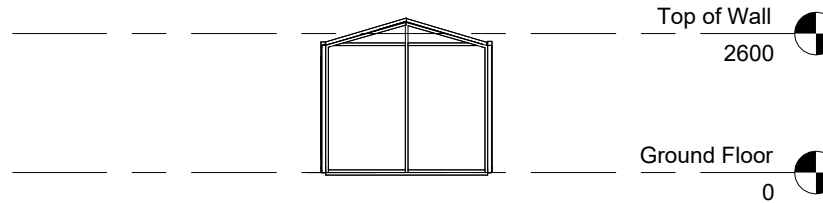

NORTH ELEVATION

SCALE 1 : 100

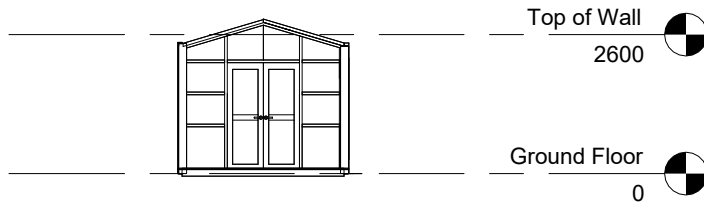

SOUTH ELEVATION

SCALE 1 : 100

ELEVATIONS

© Copyright of all information, drawings, graphics, text and data displayed on this sheet is the sole property of Tiny Big House, from date of issue onwards. ALL RIGHTS RESERVED

All information on this sheet is confidential and receiving it upon issue deems to be confidential as not to be disclosed to a third party unless so agreed by Tiny Big House.

THE LOVE BIRD

Description

Client

Open Plan

Size

29 m²

2024/08/05
13:14:05

Project Number

Drawing Number

A105

A3

Rex Stewart

Mobile: 073 075 2128
sales@tinybighouse
www.tinybighouse.co.za





THE TINY
BIG HOUSE

SPARROW
PODHOME

THE SPARROW


Features of the Sparrow

- * Double story PoDHoME with a view through an aluminium glass front
- * One bedroom en-suite with a deck
- * A walk-in shower, a close couple toilet and pedestal basin
- * Double door closet
- * A kitchenette equipped with a 2-plate gas stove, a sink and a double door fridge
- * Fully furnished

R 563 000




THE SPARROW

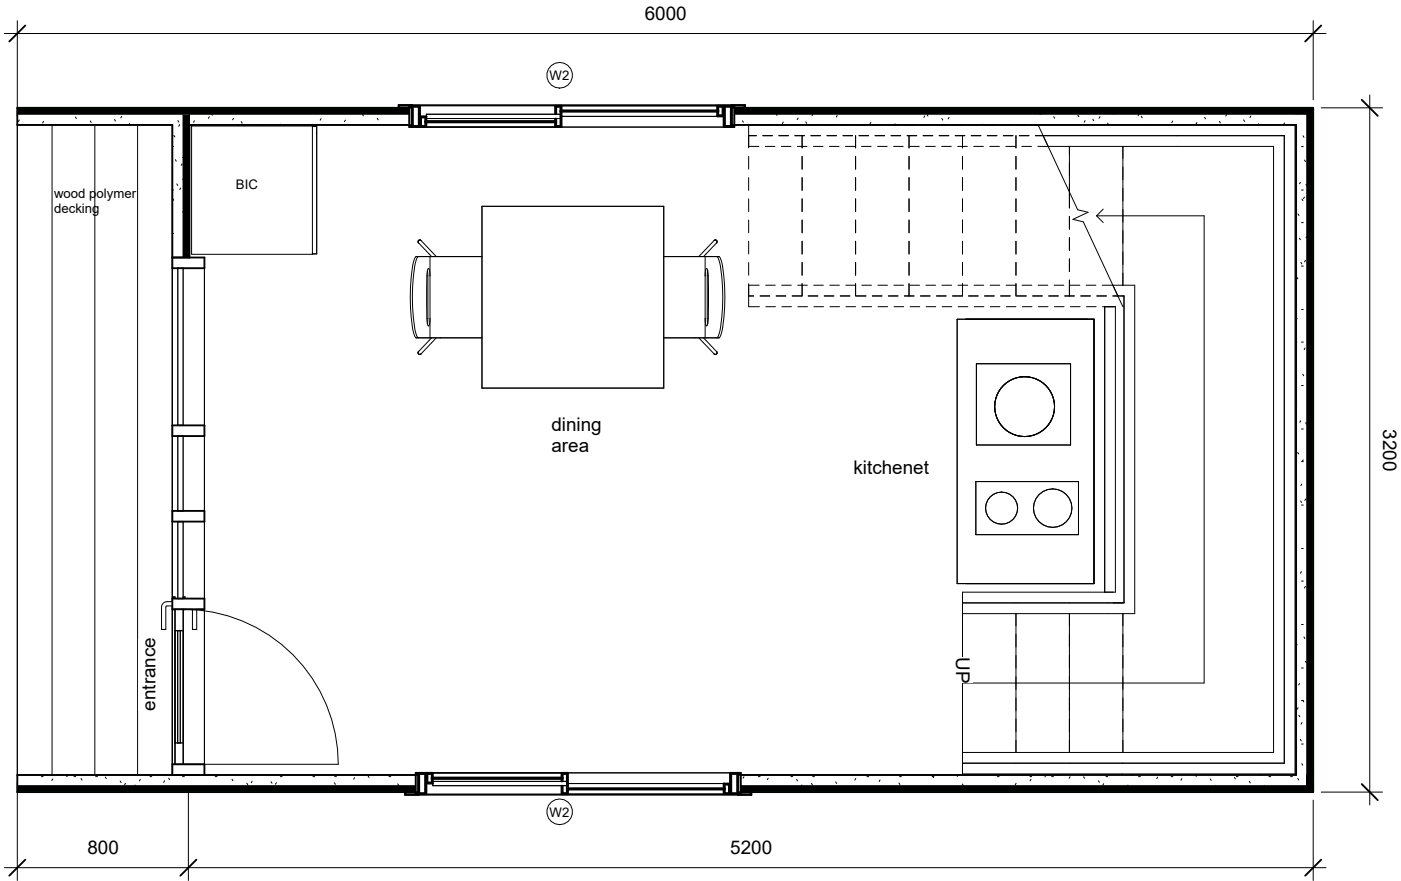

GROUND
FLOOR PLAN

Description	THE SPARROW		© Copyright of all information, drawings, graphics, text and data displayed on this sheet is the sole property of Tiny Big House, from date of issue onwards. ALL RIGHTS RESERVED	
	1 BD + 1 BR		All information on this sheet is confidential and receiving it upon issue deems to be confidential as not to be disclosed to a third party unless so agreed by Tiny Big House.	
	Client	Size	Project Number	A104
Rex Stewart		39 m²	2024/08/07 08:27:24	A3
Mobile: 073 075 2128 sales@tinybighouse www.tinybighouse.co.za		Drawing Number		
				


THE SPARROW

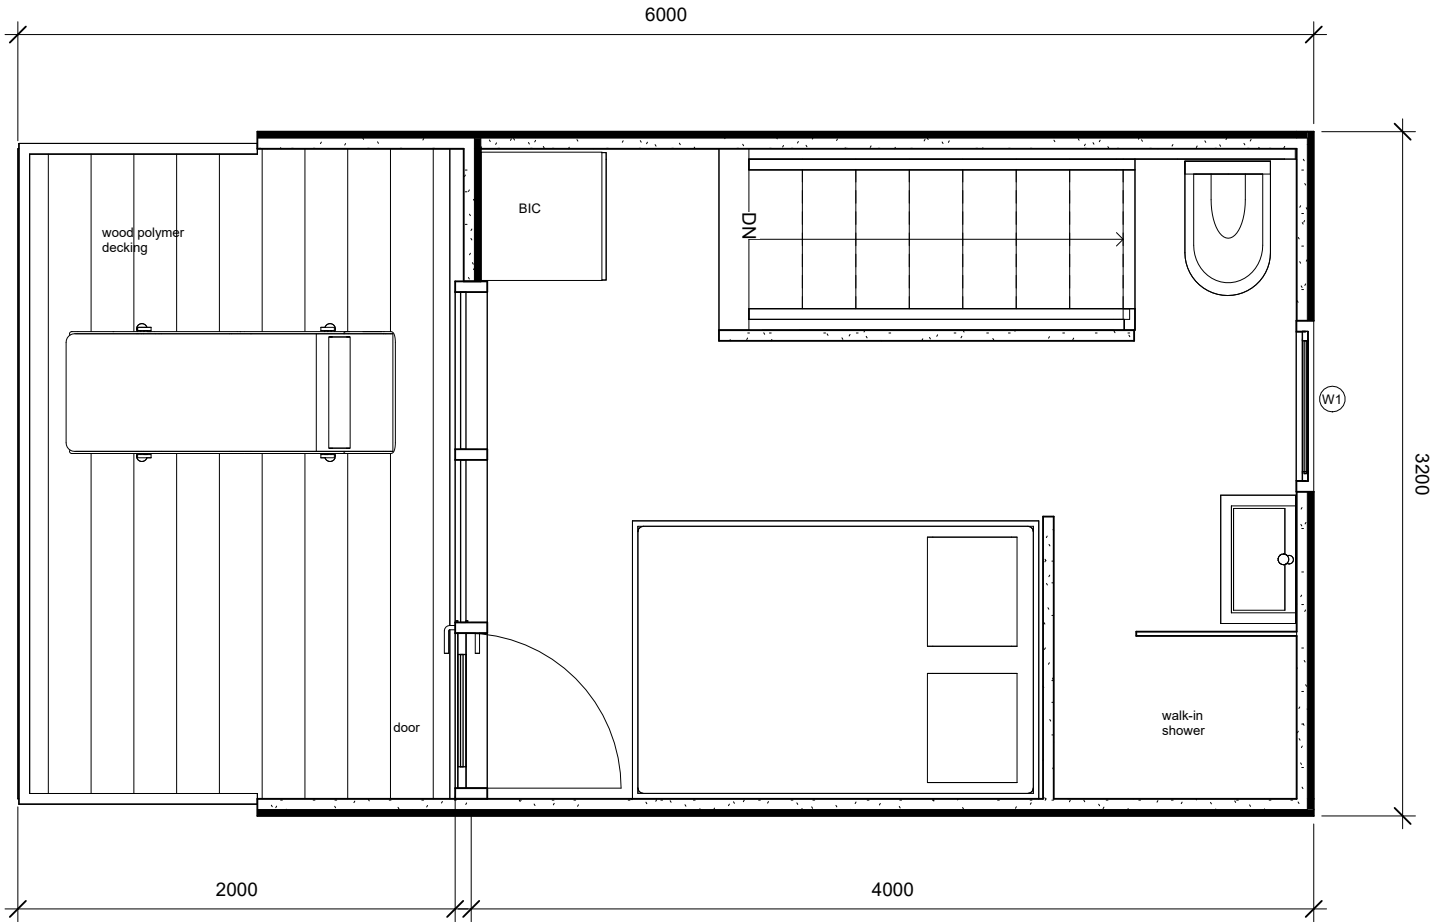

FIRST FLOOR
PLAN


Description	THE SPARROW		Project Number		A3
	1 BD + 1 BR		Drawing Number		A107
	Size		2024/08/07 08:27:46		
Client		Rex Stewart			
		Mobile: 073 075 2128 sales@tinybighouse www.tinybighouse.co.za			
		THE TINY BIG HOUSE			
		© Copyright of all information, drawings, graphics, text and data displayed on this sheet is the sole property of Tiny Big House, from date of issue onwards. ALL RIGHTS RESERVED			
		All information on this sheet is confidential and receiving it upon issue deems to be confidential as not to be disclosed to a third party unless so agreed by Tiny Big House.			

THE SPARROW

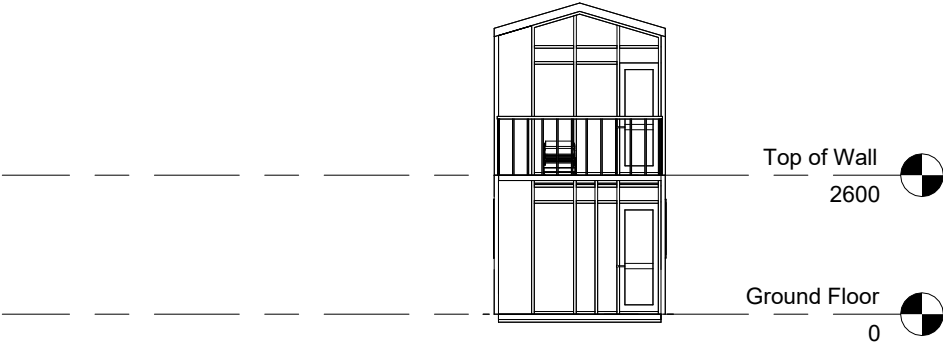

SOUTH ELEVATION

SCALE 1 : 100

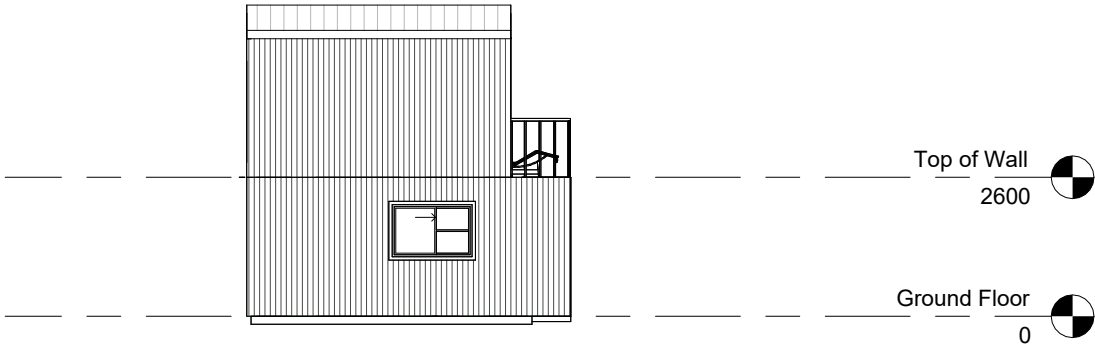

WEST ELEVATION


SCALE 1 : 100

ELEVATIONS

© Copyright of all information, drawings, graphics, text and data displayed on this sheet is the sole property of Tiny Big House, from date of issue onwards. ALL RIGHTS RESERVED		Project Number		A108
		Drawing Number		
All information on this sheet is confidential and receiving it upon issue deems to be confidential as not to be disclosed to a third party unless so agreed by Tiny Big House.		2024/08/07 08:28:12		
Description	THE SPARROW		Size	39 m ²
			Client	1 BD + 1 BR
Rex Stewart				
Mobile: 073 075 2128				
sales@tinybighouse				
www.tinybighouse.co.za				
				


D:\The Tiny Big House company\Tiny House Modular Designs\The Sparrow Design\THE Sparrow.rvt

THE SPARROW

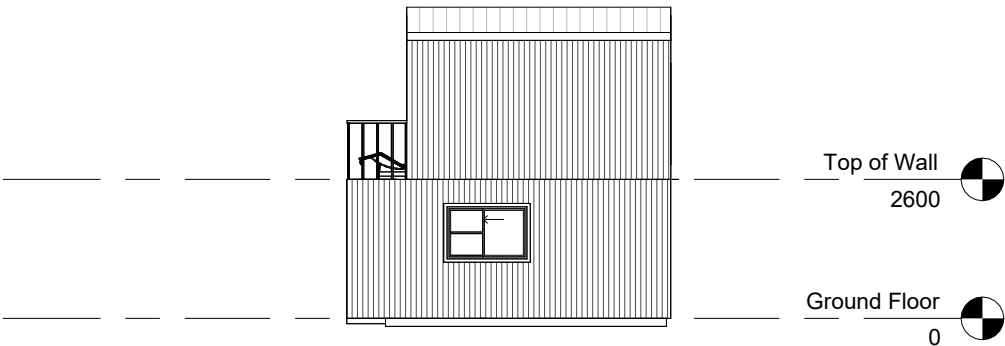

EAST ELEVATION

SCALE 1 : 100

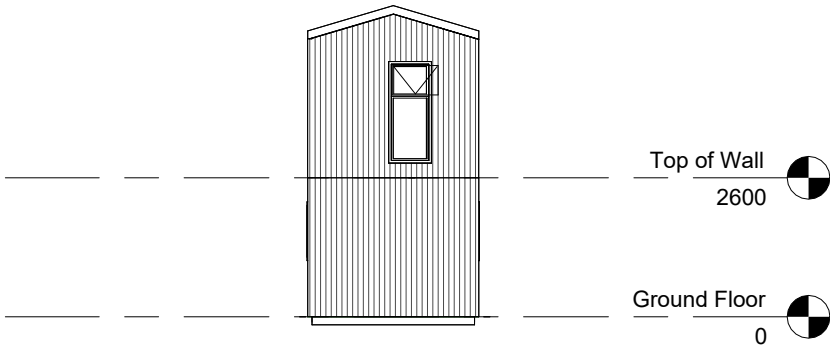

NORTH ELEVATION

SCALE 1 : 100

ELEVATIONS

© Copyright of all information, drawings, graphics, text and data displayed on this sheet is the sole property of Tiny Big House, from date of issue onwards. ALL RIGHTS RESERVED		Project Number		A3		
		Drawing Number		A105		
All information on this sheet is confidential and receiving it upon issue deems to be confidential as not to be disclosed to a third party unless so agreed by Tiny Big House.		2024/08/07 08:28:25				
Description	THE SPARROW		Size	39 m ²		
	Client		1 BD + 1 BR			
Rex Stewart						
Mobile: 073 075 2128 sales@tinybighouse www.tinybighouse.co.za						
 THE TINY BIG HOUSE						



THE TINY
BIG HOUSE


DOUBLE DELUX STUDIO

DOUBLE DELUXE STUDIO

Features of the double deluxe studio

- *Single story double PoDHoME with views through aluminium glass fronts
- *One bedroom or two (optional)
- *A walk-in shower, a close couple toilet and pedestal basin
- *Double door closet
- *A kitchenette equipped with a 2-plate gas stove, a sink and a double door fridge
- *Fully furnished
- *A spacious living area in the one bedroom unit

R 636 000

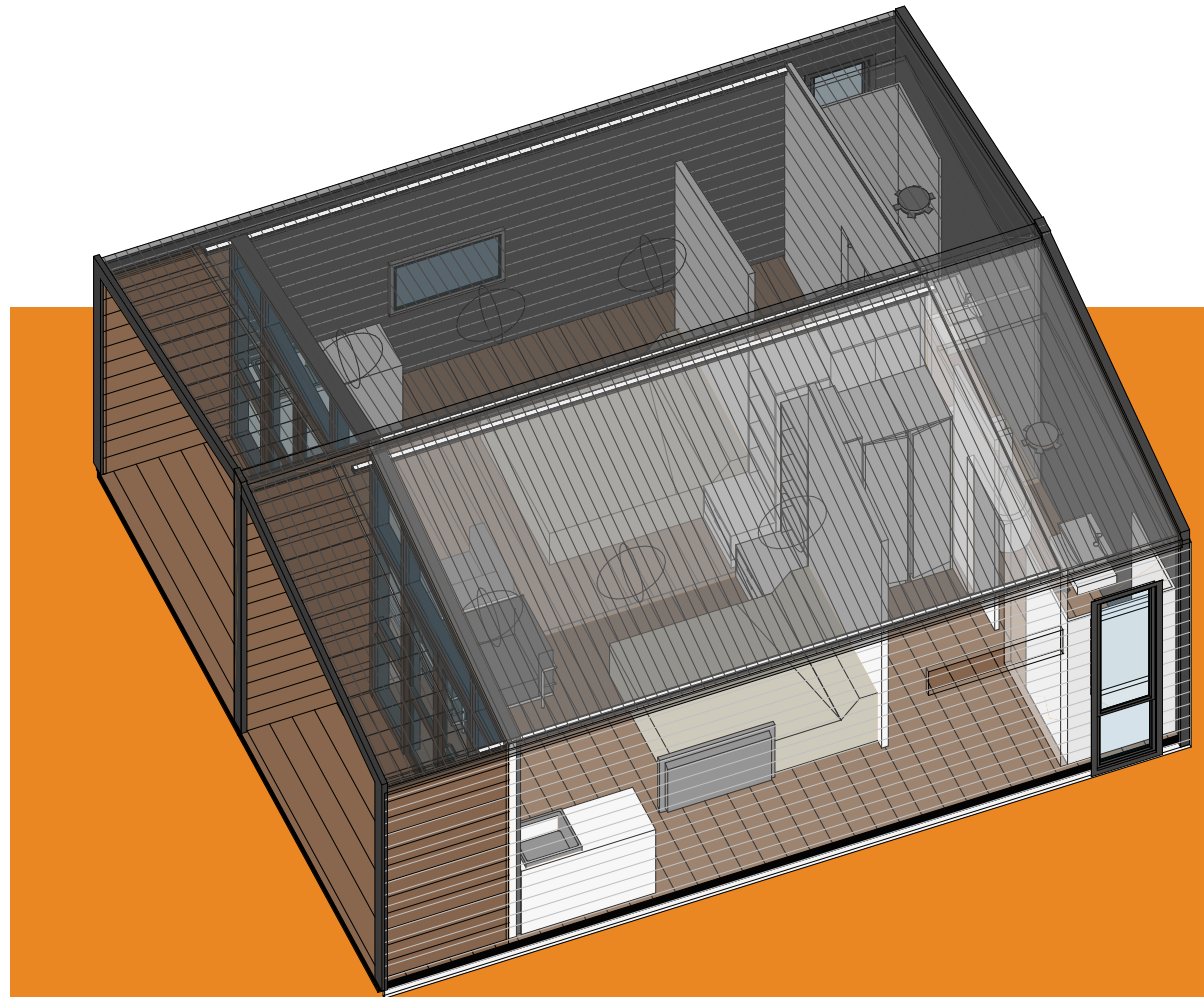

DOUBLE DELUX STUDIO



Plan

© Copyright of all information, drawings, graphics, text and data displayed on this sheet is the sole property of Tiny Big House, from date of issue onwards. ALL RIGHTS RESERVED

All information on this sheet is confidential and receiving it upon issue deems to be confidential as not to be disclosed to a third party unless so agreed by Tiny Big House.

Project Number
0001

Drawing Number
A101

5/8/2025
12:27:53 PM


Description
DOUBLE DELUX STUDIO

Client
1 or 2 bedroom studio


Size
44m²

Rex Stewart
Mobile: 073 075 2128
sales@tinybighouse
www.tinybighouse.co.za



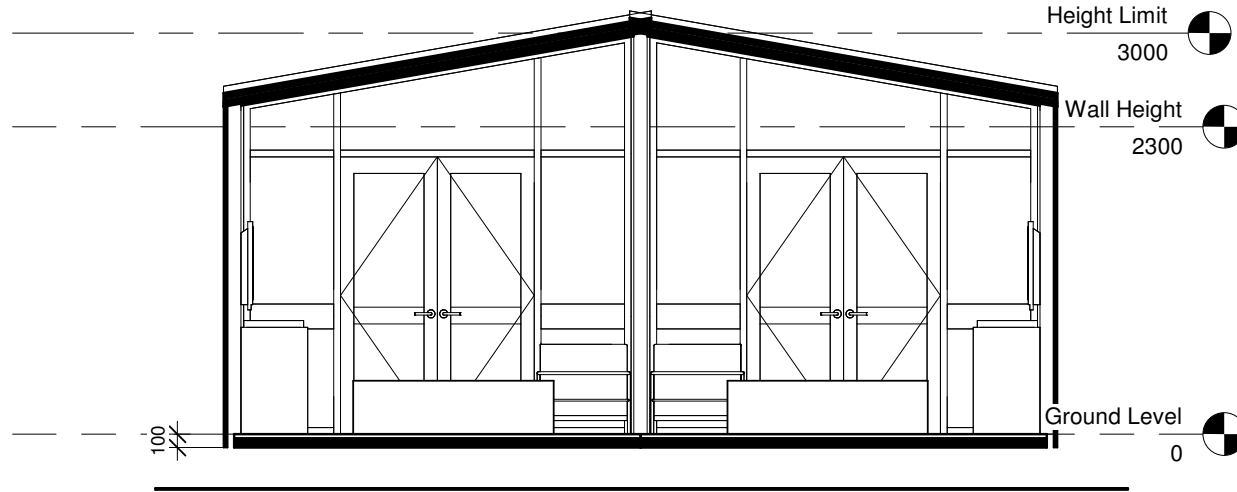

1 Section 1
1 : 40

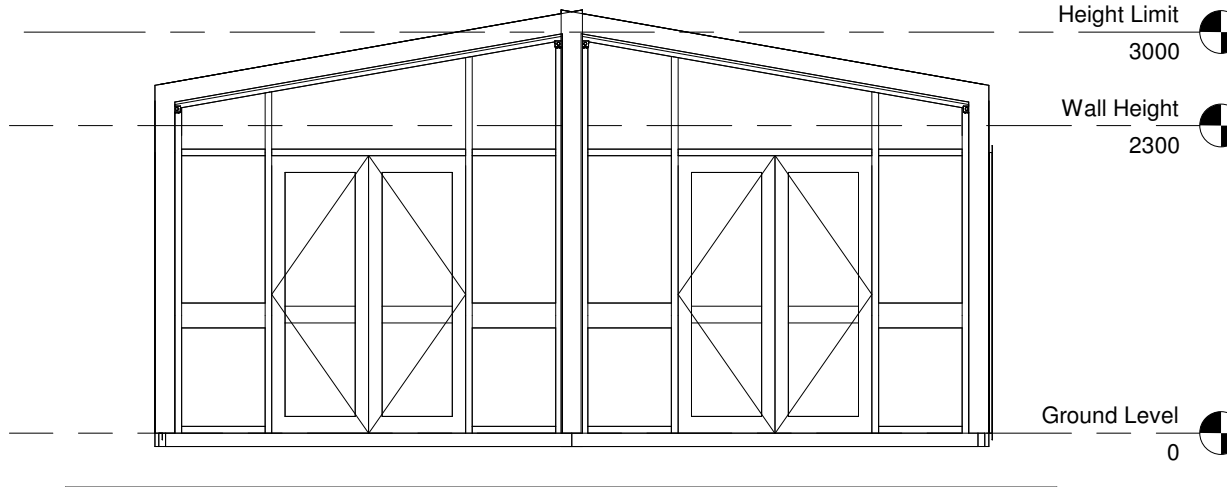

2 Front Elevation
1 : 40

Section and Front Elevation

© Copyright of all information, drawings, graphics, text and data displayed on this sheet is the sole property of Tiny Big House, from date of issue onwards. ALL RIGHTS RESERVED

All information on this sheet is confidential and receiving it upon issue deems to be confidential as not to be disclosed to a third party unless so agreed by Tiny Big House.

DOUBLE DELUX STUDIO

Description

Size 44m²

Client 1 or 2 bedroom studio

Client

Rex Stewart

Mobile: 073 075 2128
sales@tinybighouse
www.tinybighouse.co.za





Project Number 0001

Drawing Number A102

5/8/2025
12:27:53 PM

A3

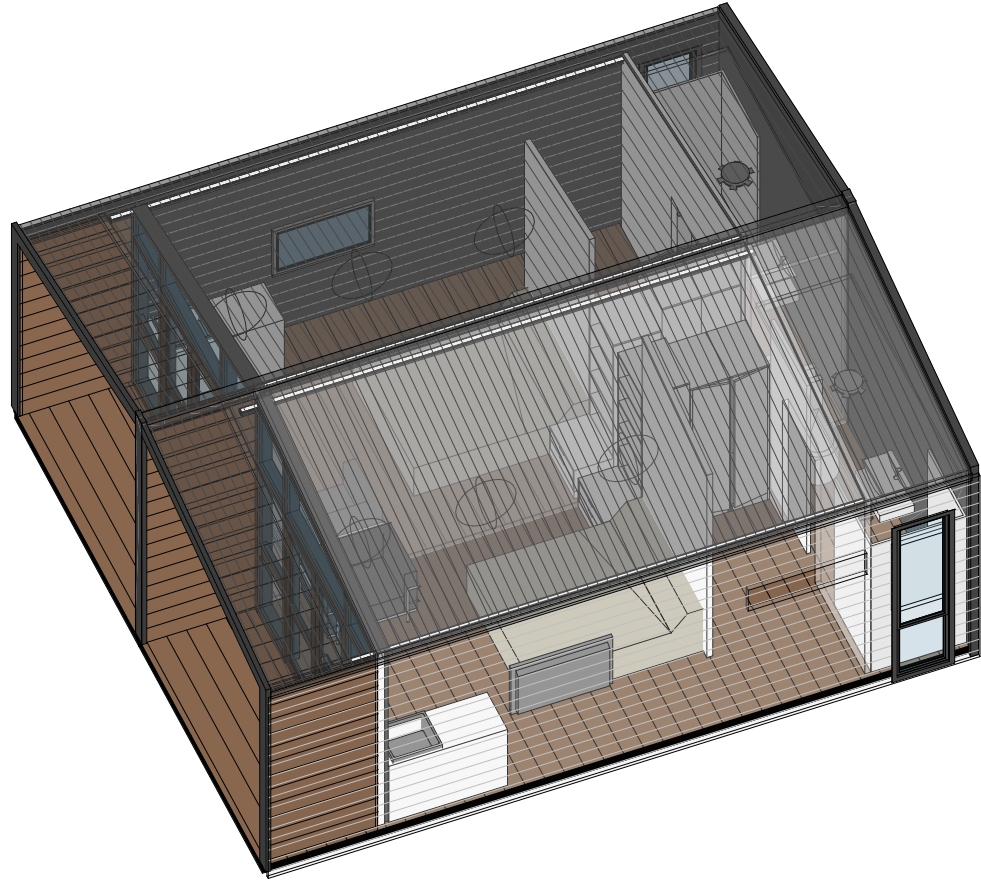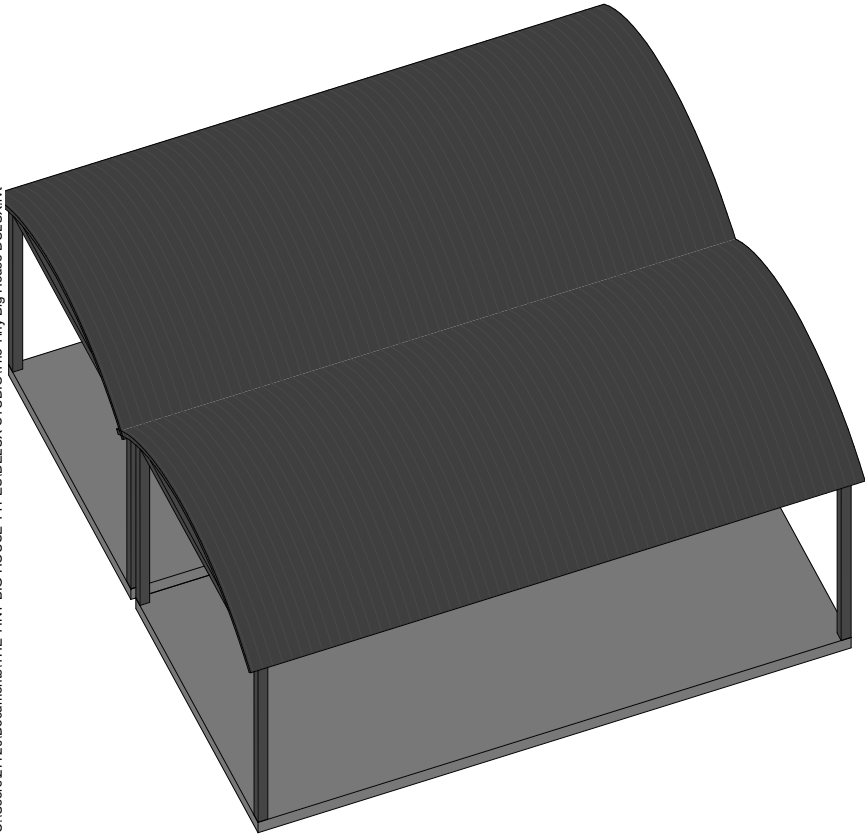

Transparent
3-D

Description

DOUBLE DELUX STUDIO

Client

1 or 2 bedroom studio

Size 44m²

© Copyright of all information, drawings, graphics, text and data displayed on this sheet is the sole property of Tiny Big House, from date of issue onwards. ALL RIGHTS RESERVED

All information on this sheet is confidential and receiving it upon issue deems to be confidential as not to be disclosed to a third party unless so agreed by Tiny Big House.

5/8/2025
12:27:54 PM

Project Number

0001

Drawing Number

A104

A3

Rex Stewart

Mobile: 073 075 2128
sales@tinybighouse
www.tinybighouse.co.za





1 : 75

1


Site

carports

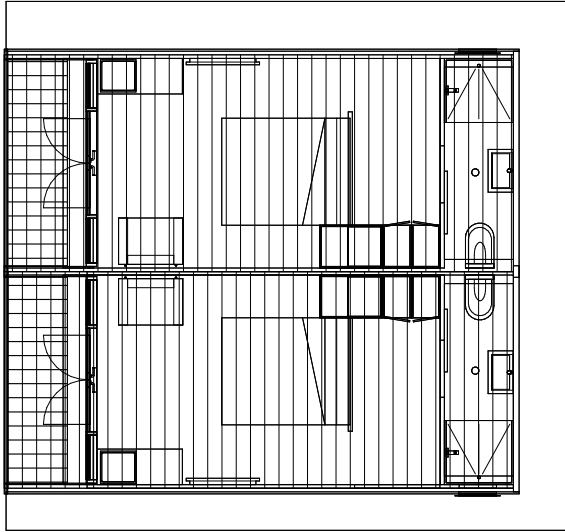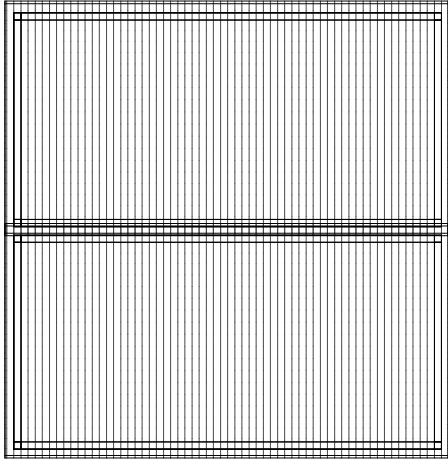

Site Plan

Description	DOUBLE DELUX STUDIO		© Copyright of all information, drawings, graphics, text and data displayed on this sheet is the sole property of Tiny Big House, from date of issue onwards. ALL RIGHTS RESERVED	
			All information on this sheet is confidential and receiving it upon issue deems to be confidential as not to be disclosed to a third party unless so agreed by Tiny Big House.	
Client	1 or 2 bedroom studio	Size 44m ²	5/8/2025	0001
			12:27:54 PM	A107
Rex Stewart				
Mobile: 073 075 2128 sales@tinybighouse www.tinybighouse.co.za				
 THE TINY BIG HOUSE				

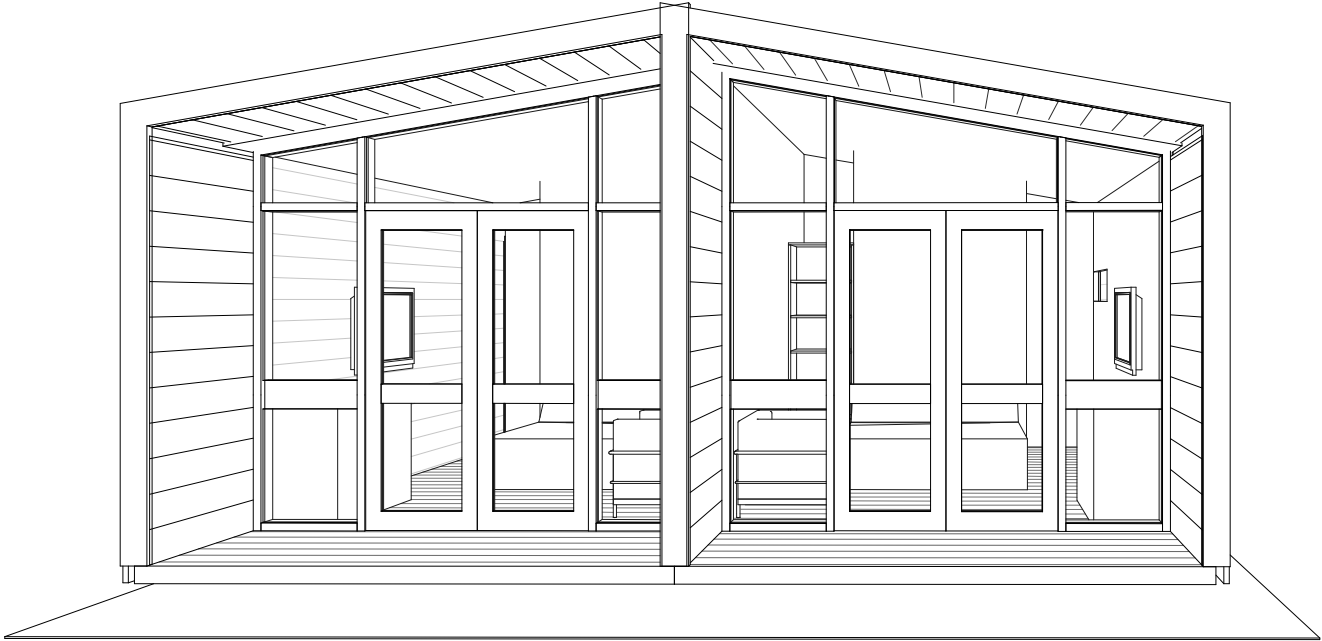

1

3D View 6


Front
Perspective

© Copyright of all information, drawings, graphics, text and data displayed on this sheet is the sole property of Tiny Big House, from date of issue onwards. ALL RIGHTS RESERVED		Project Number	0001
		Drawing Number	A108
All information on this sheet is confidential and receiving it upon issue deems to be confidential as not to be disclosed to a third party unless so agreed by Tiny Big House.		5/8/2025 12:27:54 PM	

Description	DOUBLE DELUX STUDIO	
	Size	44m ²
Client	1 or 2 bedroom studio	

Rex Stewart
Mobile: 073 075 2128
sales@tinybighouse
www.tinybighouse.co.za



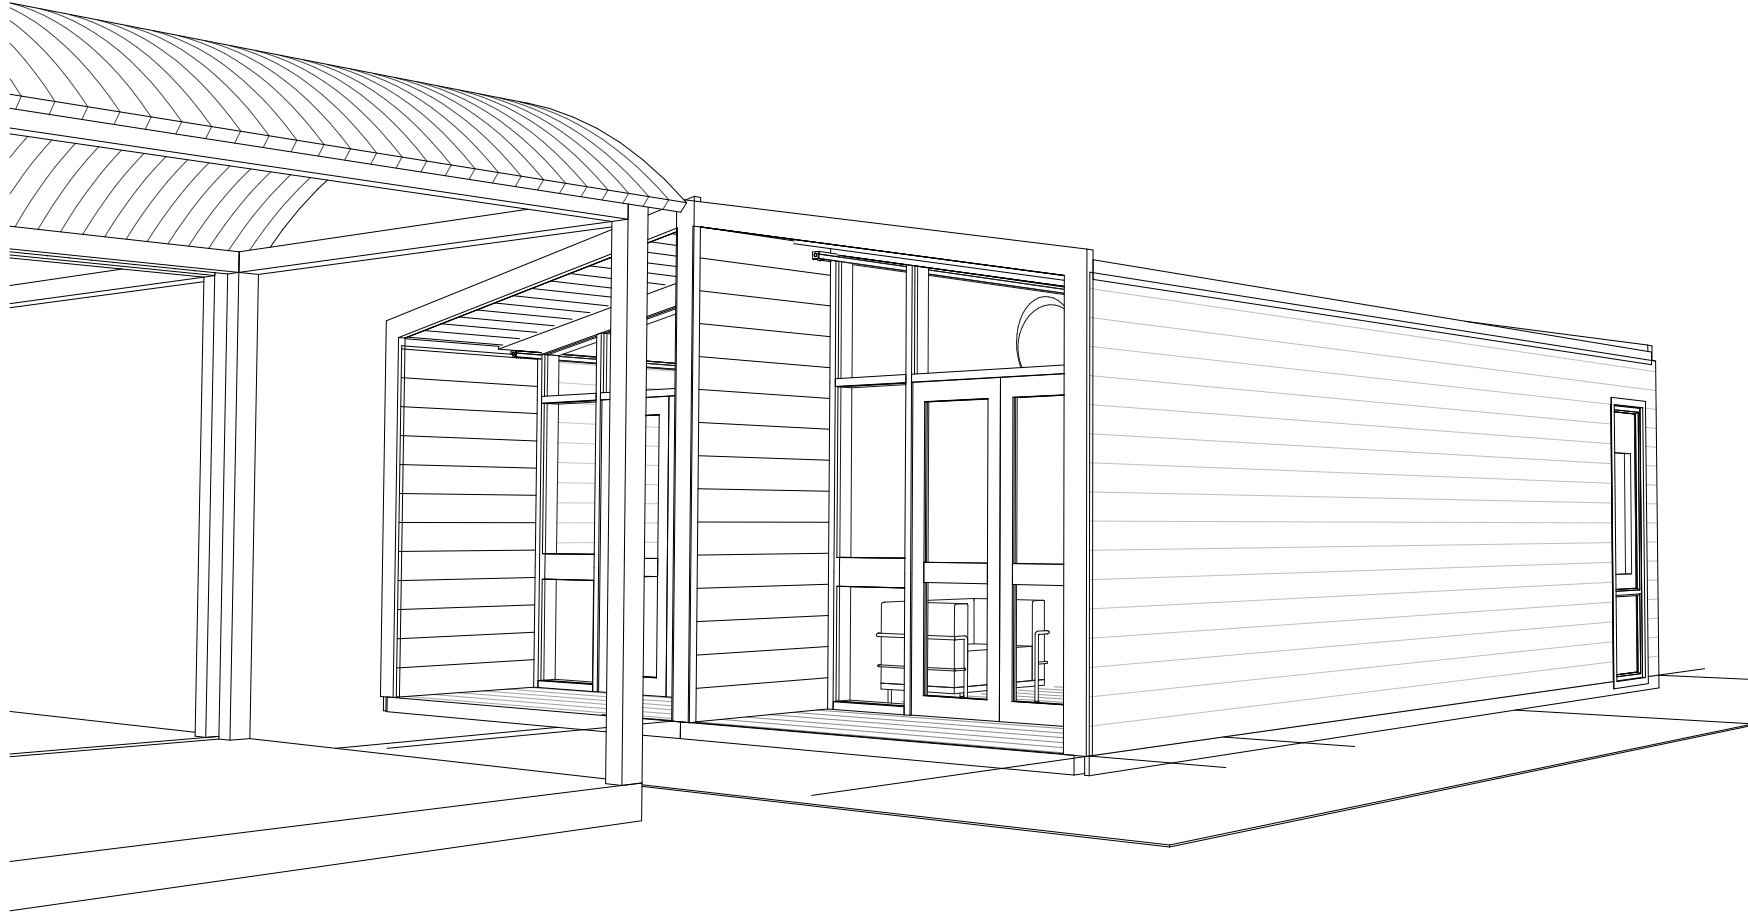

1 3D View 1

Side
Perspective

© Copyright of all information, drawings, graphics, text and data displayed on this sheet is the sole property of Tiny Big House, from date of issue onwards. ALL RIGHTS RESERVED		Project Number	0001
		Drawing Number	A109
All information on this sheet is confidential and receiving it upon issue deems to be confidential as not to be disclosed to a third party unless so agreed by Tiny Big House.		5/8/2025 12:27:54 PM	

Description	DOUBLE DELUX STUDIO	
	Size	44m ²
Client	1 or 2 bedroom studio	

Rex Stewart
Mobile: 073 075 2128
sales@tinybighouse
www.tinybighouse.co.za





THE TINY
BIG HOUSE

CANARY
PODHOME

THE CANARY

Features of the Canary


- * Single story PoDHoME with a view through an aluminium glass front
- * One bedroom
- * A walk-in shower, a close couple toilet and pedestal basin
- * Triple door closet
- * A kitchenette equipped with a 2 plate gas stove, a sink and a double door fridge
- * Fully furnished

R 495 000




THE CANARY

PLAN

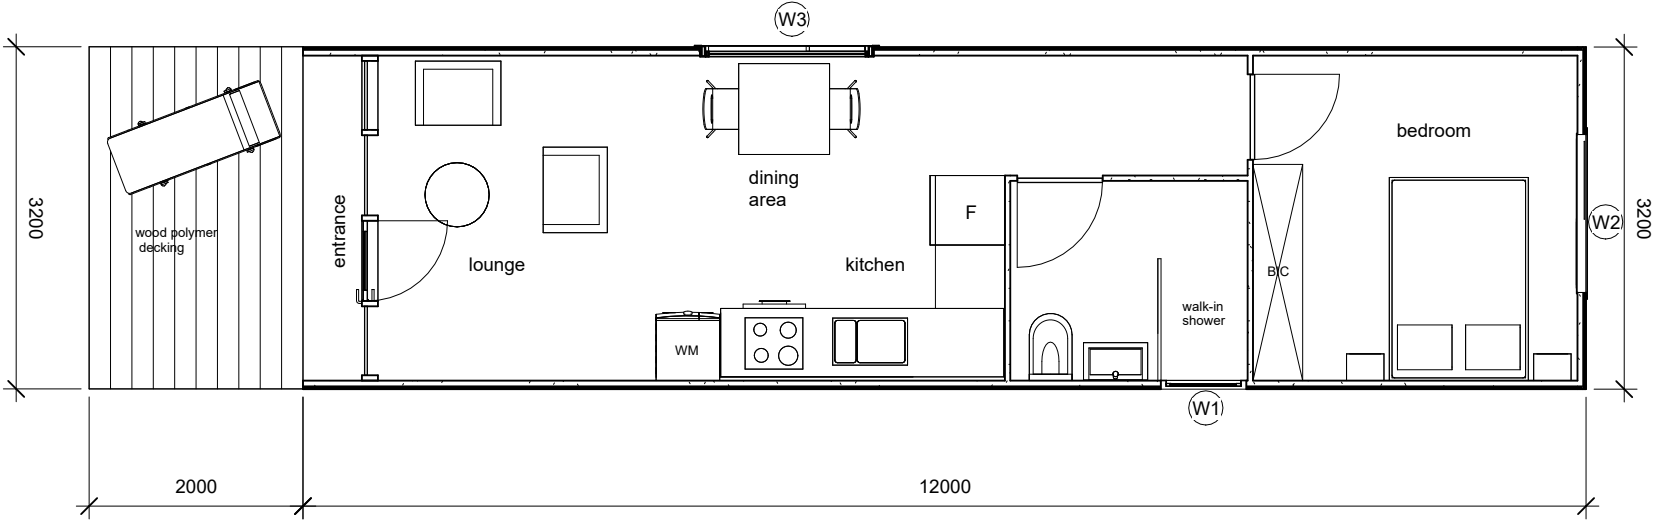


Description	THE CANARY		© Copyright of all information, drawings, graphics, text and data displayed on this sheet is the sole property of Tiny Big House, from date of issue onwards. ALL RIGHTS RESERVED		
			All information on this sheet is confidential and receiving it upon issue deems to be confidential as not to be disclosed to a third party unless so agreed by Tiny Big House.		
Client	1 BD + 1 BR	Size	45 m ²	2024/08/06 15:22:19	Project Number
				Drawing Number	
Rex Stewart					
Mobile: 073 075 2128 sales@tinybighouse www.tinybighouse.co.za					
 THE TINY BIG HOUSE					
A104					

THE CANARY

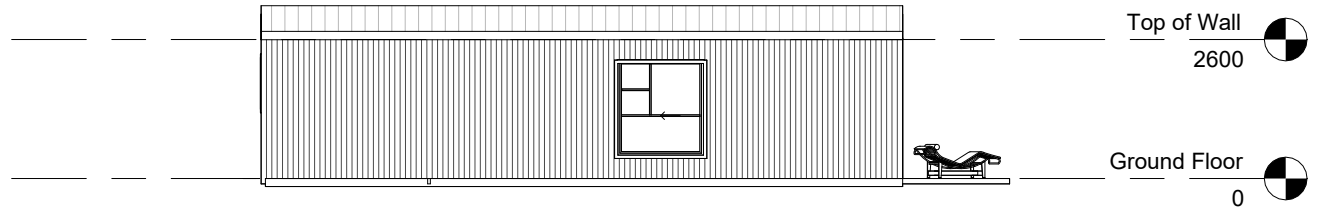


WEST ELEVATION

SCALE 1 : 100

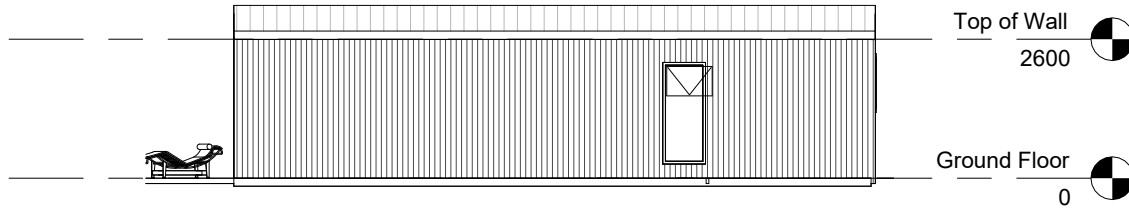


EAST ELEVATION

SCALE 1 : 100

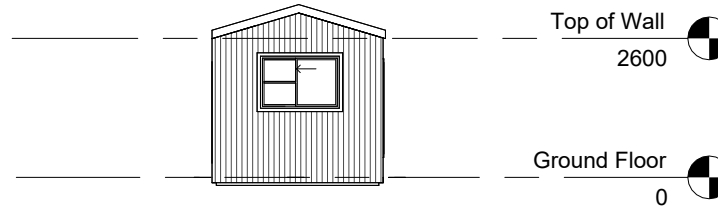

NORTH ELEVATION

SCALE 1 : 100

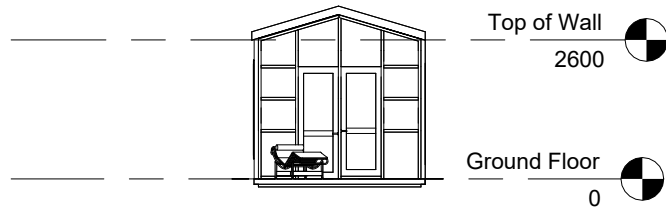

SOUTH ELEVATION

SCALE 1 : 100

ELEVATIONS

© Copyright of all information, drawings, graphics, text and data displayed on this sheet is the sole property of Tiny Big House, from date of issue onwards. ALL RIGHTS RESERVED

All information on this sheet is confidential and receiving it upon issue deems to be confidential as not to be disclosed to a third party unless so agreed by Tiny Big House.

THE CANARY

Description

Size
45 m²

Client
1 BD + 1 BR

Rex Stewart

Mobile: 073 075 2128
sales@tinybighouse
www.tinybighouse.co.za





THE TINY
BIG HOUSE

STUDIO + DECK
PoDHoME

THE STUDIO + DECK

Features of the studio + Deck


- * Single story PoDHoME with a view through an aluminium glass front
- * One bedroom (optional)
- * A walk-in shower, a close couple toilet and pedestal basin
- * Double door closet
- * A kitchenette equipped with a 2-plate gas stove, a sink and a double door fridge
- * Fully furnished
- * A welcome addition is the rooftop deck with access stairs

R 550 000



THE STUDIO + DECK

PLAN

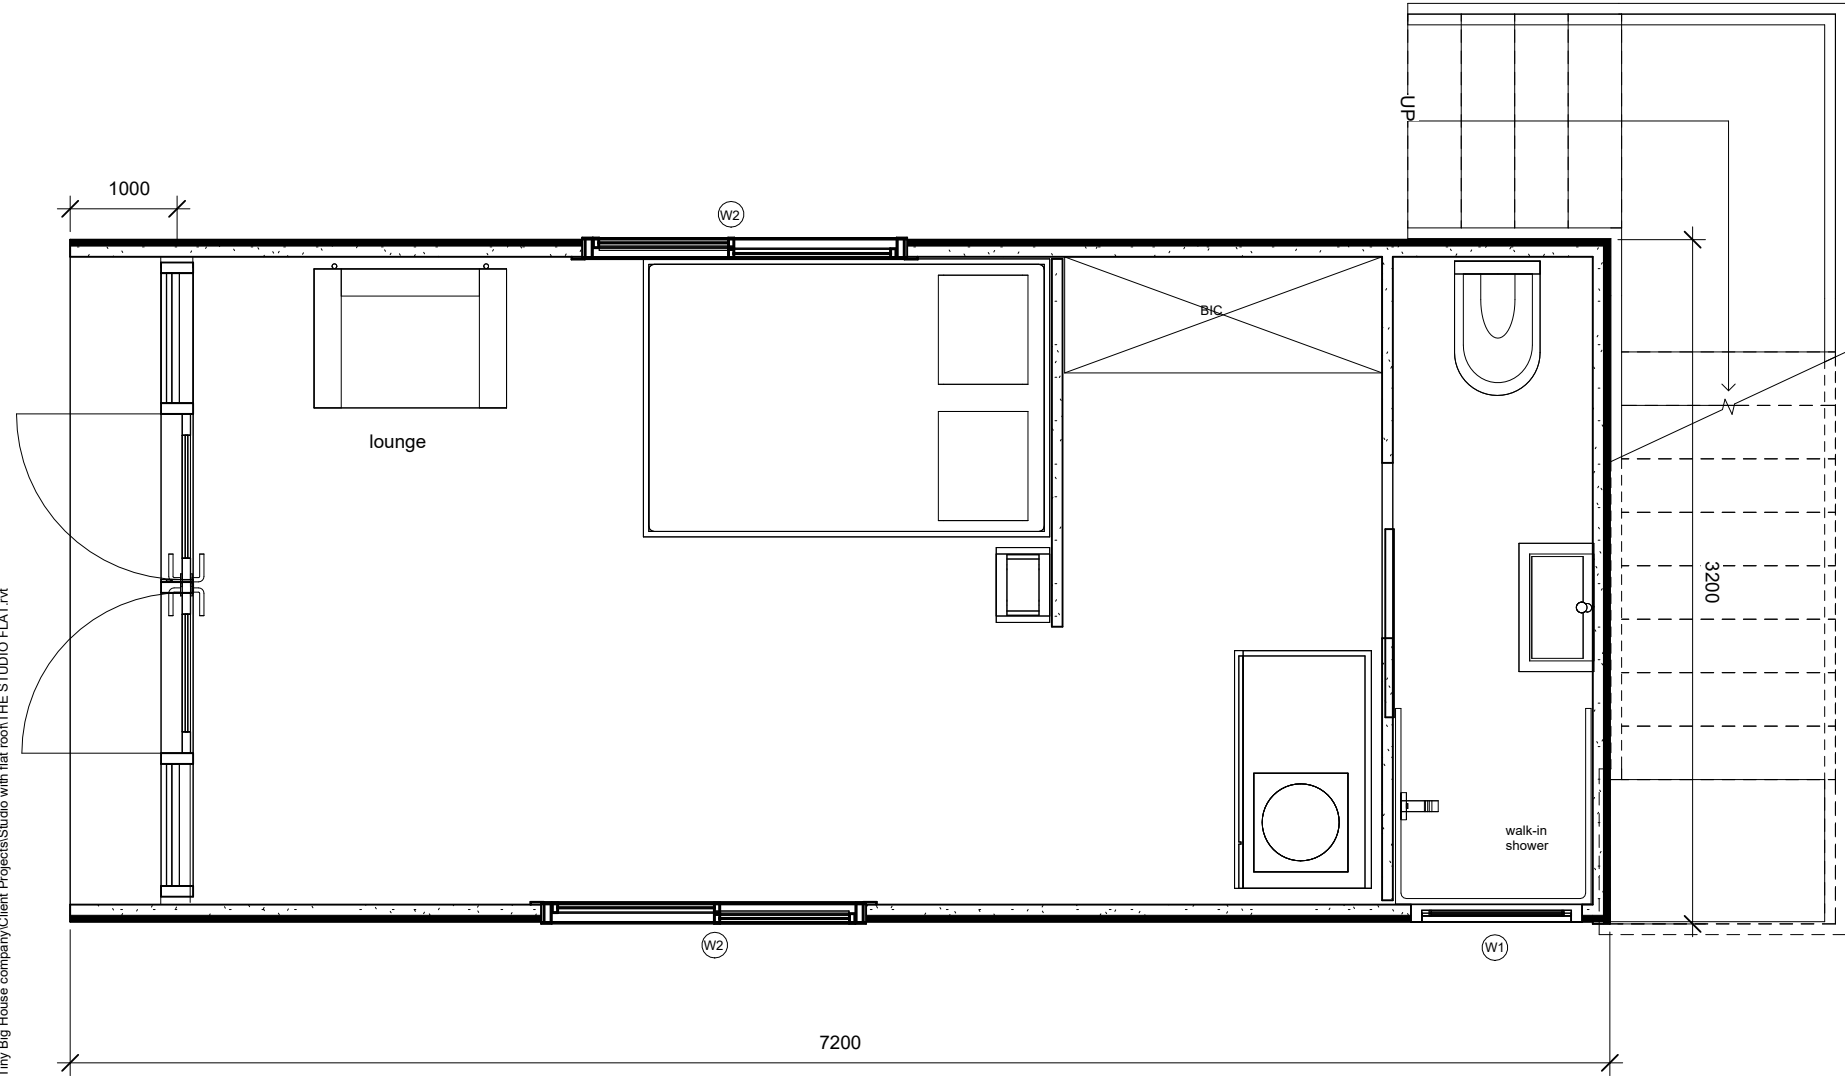


© Copyright of all information, drawings, graphics, text and data displayed on this sheet is the sole property of Tiny Big House, from date of issue onwards. ALL RIGHTS RESERVED

All information on this sheet is confidential and receiving it upon issue deems to be confidential as not to be disclosed to a third party unless so agreed by Tiny Big House.


Description		THE STUDIO + DECK	
Client		1 BD + 1 BR	Size 53 m²

Rex Stewart
Mobile: 073 075 2128
sales@tinybighouse
www.tinybighouse.co.za




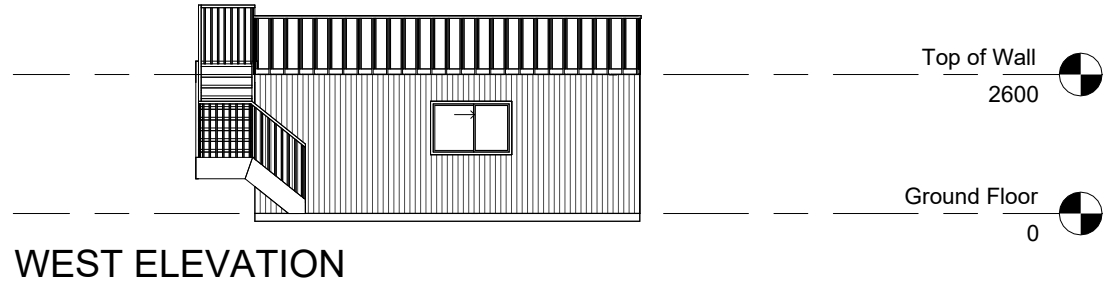


SCALE 1 : 100

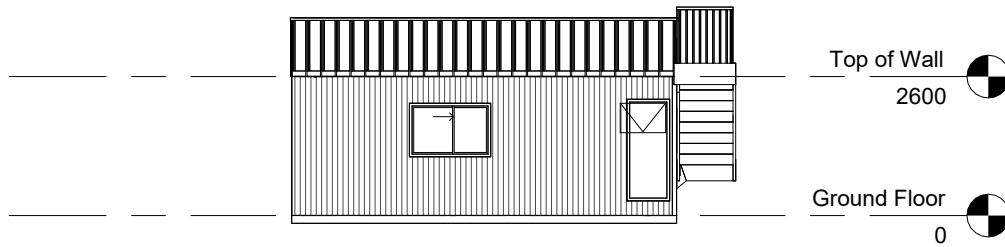

SCALE 1 : 100

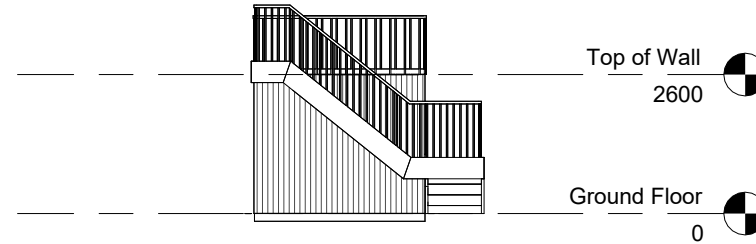

SCALE 1 : 100

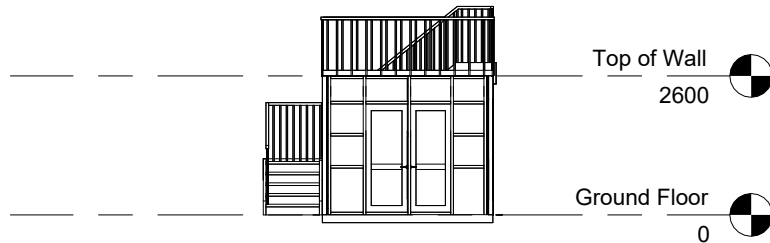

SCALE 1 : 100

ELEVATIONS

© Copyright of all information, drawings, graphics, text and data displayed on this sheet is the sole property of Tiny Big House, from date of issue onwards. ALL RIGHTS RESERVED

All information on this sheet is confidential and receiving it upon issue deems to be confidential as not to be disclosed to a third party unless so agreed by Tiny Big House.

THE STUDIO + DECK

Description

Client

1 BD + 1 BR

Size 53 m²

Project Number

Drawing Number

2024/08/15
16:26:46

Rex Stewart

Mobile: 073 075 2128
sales@tinybighouse
www.tinybighouse.co.za





THE TINY
BIG HOUSE

OWL

PODHOME

THE OWL


Features of the Owl

- * Single story PoDHoME with a view through an aluminium glass front
- * Two bedrooms
- * A walk-in shower, a close couple toilet and pedestal basin
- * Two triple door closets
- * A full kitchen equipped with a 4-plate gas stove, a sink and a double door fridge
- * Fully furnished
- * Additional studio space
- * A passage connecting the two structures

R 720 000



THE OWL

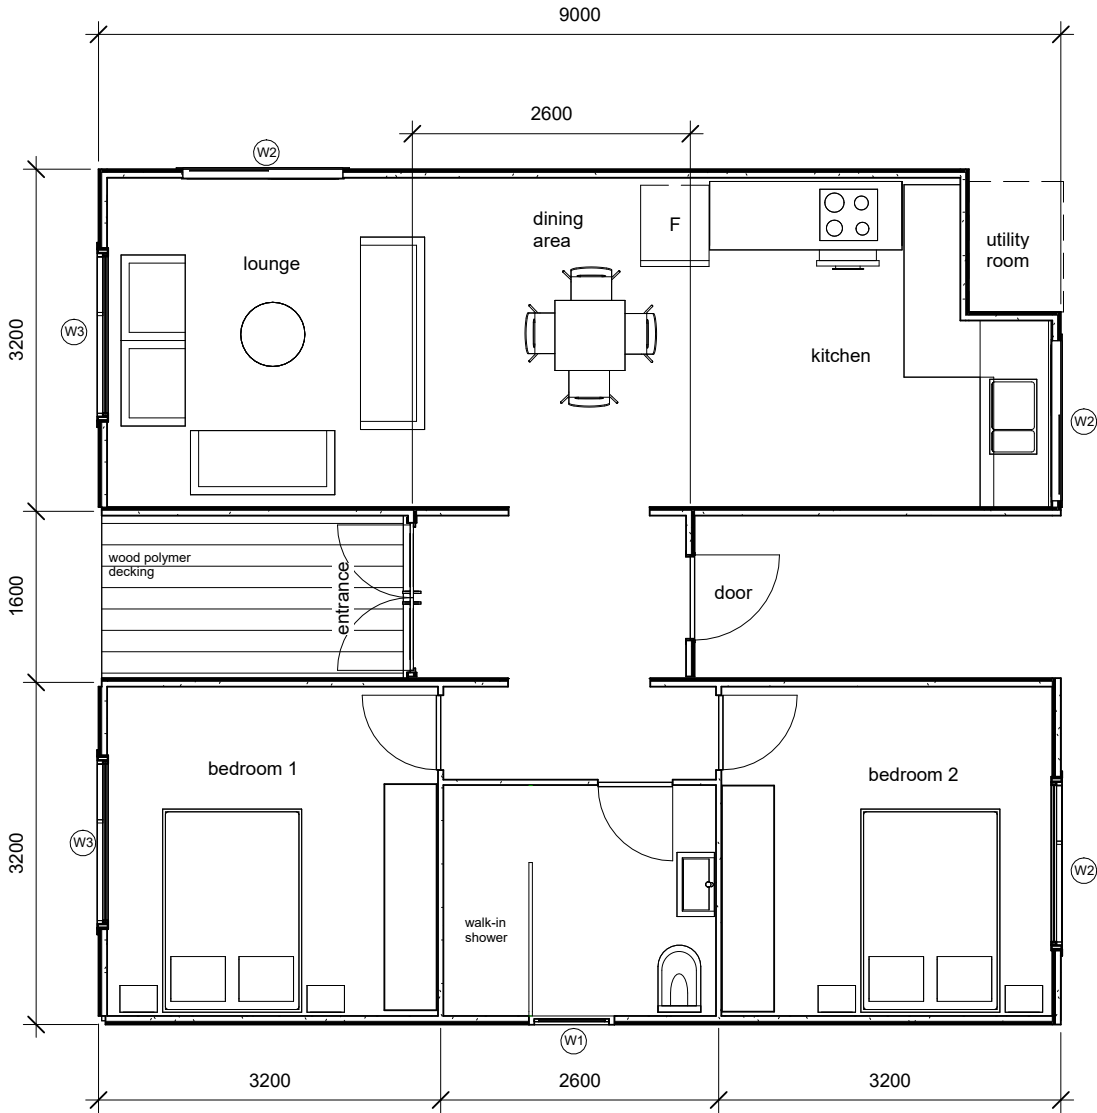


PLAN

Description	THE OWL		© Copyright of all information, drawings, graphics, text and data displayed on this sheet is the sole property of Tiny Big House, from date of issue onwards. ALL RIGHTS RESERVED	
	2 BD + 1 BR		All information on this sheet is confidential and receiving it upon issue deems to be confidential as not to be disclosed to a third party unless so agreed by Tiny Big House.	
	Client	Size	Project Number	A3
Rex Stewart		67 m²	2024/08/05 13:46:57	A102
Mobile: 073 075 2128 sales@tinybighouse www.tinybighouse.co.za		THE TINY BIG HOUSE		

D:\The Tiny Big House company\Tiny House Modular Designs\The Owl Design\OWL PROJECT.rvt

THE OWL

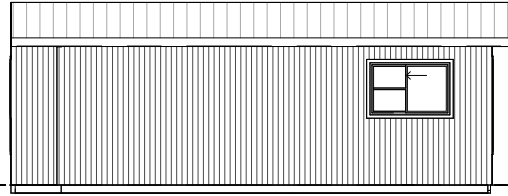

Top of Wall
2600




Ground Floor
0



EAST ELEVATION

SCALE 1 : 100

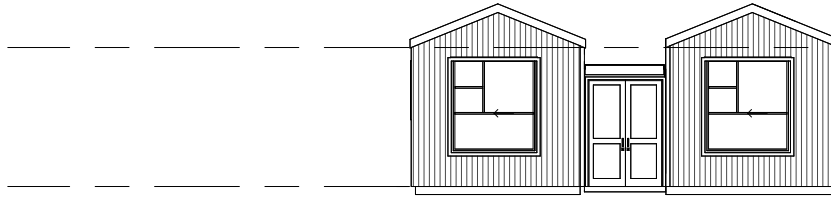

Top of Wall
2600




Ground Floor
0



NORTH ELEVATION

SCALE 1 : 100

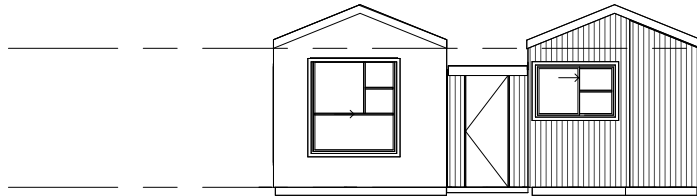

Top of Wall
2600




Ground Floor
0



SOUTH ELEVATION

SCALE 1 : 100

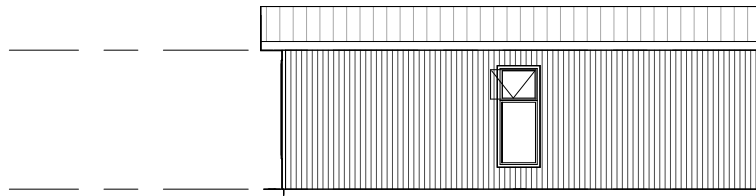

Top of Wall
2600



Ground Floor
0



WEST ELEVATION

SCALE 1 : 100

ELEVATIONS

© Copyright of all information, drawings, graphics, text and data displayed on this sheet is the sole property of Tiny Big House, from date of issue onwards. ALL RIGHTS RESERVED

All information on this sheet is confidential and receiving it upon issue deems to be confidential as not to be disclosed to a third party unless so agreed by Tiny Big House.

THE OWL

Description

Client

2 BD + 1 BR

Size

67 m²

Project Number

Drawing Number

2024/08/05
13:47:16

A103

A3

Rex Stewart

Mobile: 073 075 2128
sales@tinybighouse
www.tinybighouse.co.za





THE TINY
BIG HOUSE

WOODPECKER PODHOME

THE WOODPECKER


Features of the Woodpecker

- * Single story PoDHoME with a view through an aluminium glass front
- * Two bedrooms
- * A walk-in shower, a close couple toilet and pedestal basin
- * Two triple door closets
- * A full kitchen equipped with a 4-plate gas stove, a sink and a double door fridge
- * Fully furnished
- * Additional studio space
- * A passage connecting the two structures

R 770 000



THE WOODPECKER

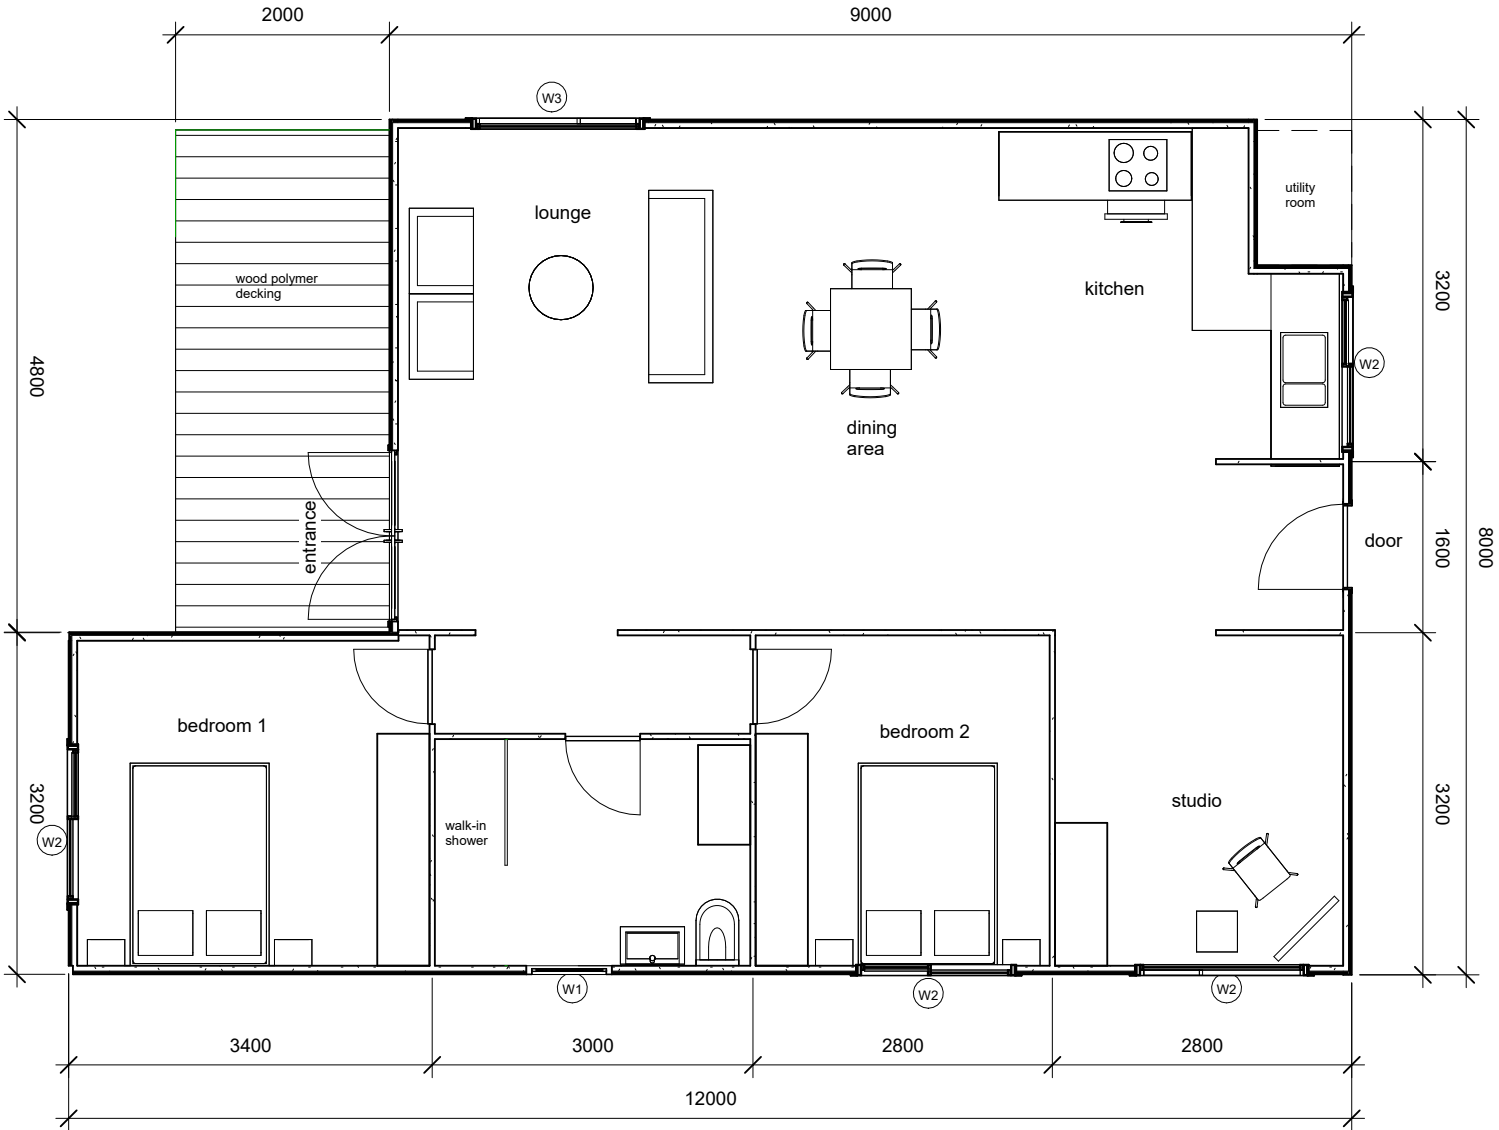

PLAN

Description	THE WOODPECKER		Project Number		A101
			Drawing Number		
© Copyright of all information, drawings, graphics, text and data displayed on this sheet is the sole property of Tiny Big House, from date of issue onwards. ALL RIGHTS RESERVED		2024/08/05 13:56:41			
All information on this sheet is confidential and receiving it upon issue deems to be confidential as not to be disclosed to a third party unless so agreed by Tiny Big House.					
Client	2 BD + 1 BR + 1 Studio		Size		91 m ²
Rex Stewart					
Mobile: 073 075 2128					
sales@tinybighouse					
www.tinybighouse.co.za					
					
THE TINY BIG HOUSE					

D:\The Tiny Big House company\Tiny House Modular Designs\The Woodpecker Design\The Woodpecker.rvt

THE WOODPECKER

EAST ELEVATION

SCALE 1 : 100

ELEVATIONS

Top of Wall 2600

Ground Floor 0

Top of Wall 2600

Ground Floor 0

NORTH ELEVATION

SCALE 1 : 100

Top of Wall 2600

Ground Floor 0

SOUTH ELEVATION

SCALE 1 : 100

Top of Wall 2600

Ground Floor 0

WEST ELEVATION

SCALE 1 : 100

© Copyright of all information, drawings, graphics, text and data displayed on this sheet is the sole property of Tiny Big House, from date of issue onwards. ALL RIGHTS RESERVED

All information on this sheet is confidential and receiving it upon issue deems to be confidential as not to be disclosed to a third party unless so agreed by Tiny Big House.

Project Number

Drawing Number

2024/08/05
13:56:52

Description

THE WOODPECKER

Size 91 m²

Client 2 BD + 1 BR + 1 Studio

Rex Stewart

Mobile: 073 075 2128
sales@tinybighouse
www.tinybighouse.co.za



THE TINY
BIG HOUSE

A3

A102



THE TINY
BIG HOUSE

KINGFISHER PoDHoME

THE KINGFISHER


Features of Kingfisher

- * Multi story PoDHoME with a view through an aluminium glass front
- * Three bedrooms
- * Two bathrooms with a walk-in shower, a close couple toilet and pedestal basin
- * A full kitchen equipped with a 4-plate gas stove, a sink and a double door fridge
- * Fully furnished
- * Includes a lounge and dining area
- * Additionally a balcony for the master bedroom leading onto a deck

R 942 000



THE KINGFISHER

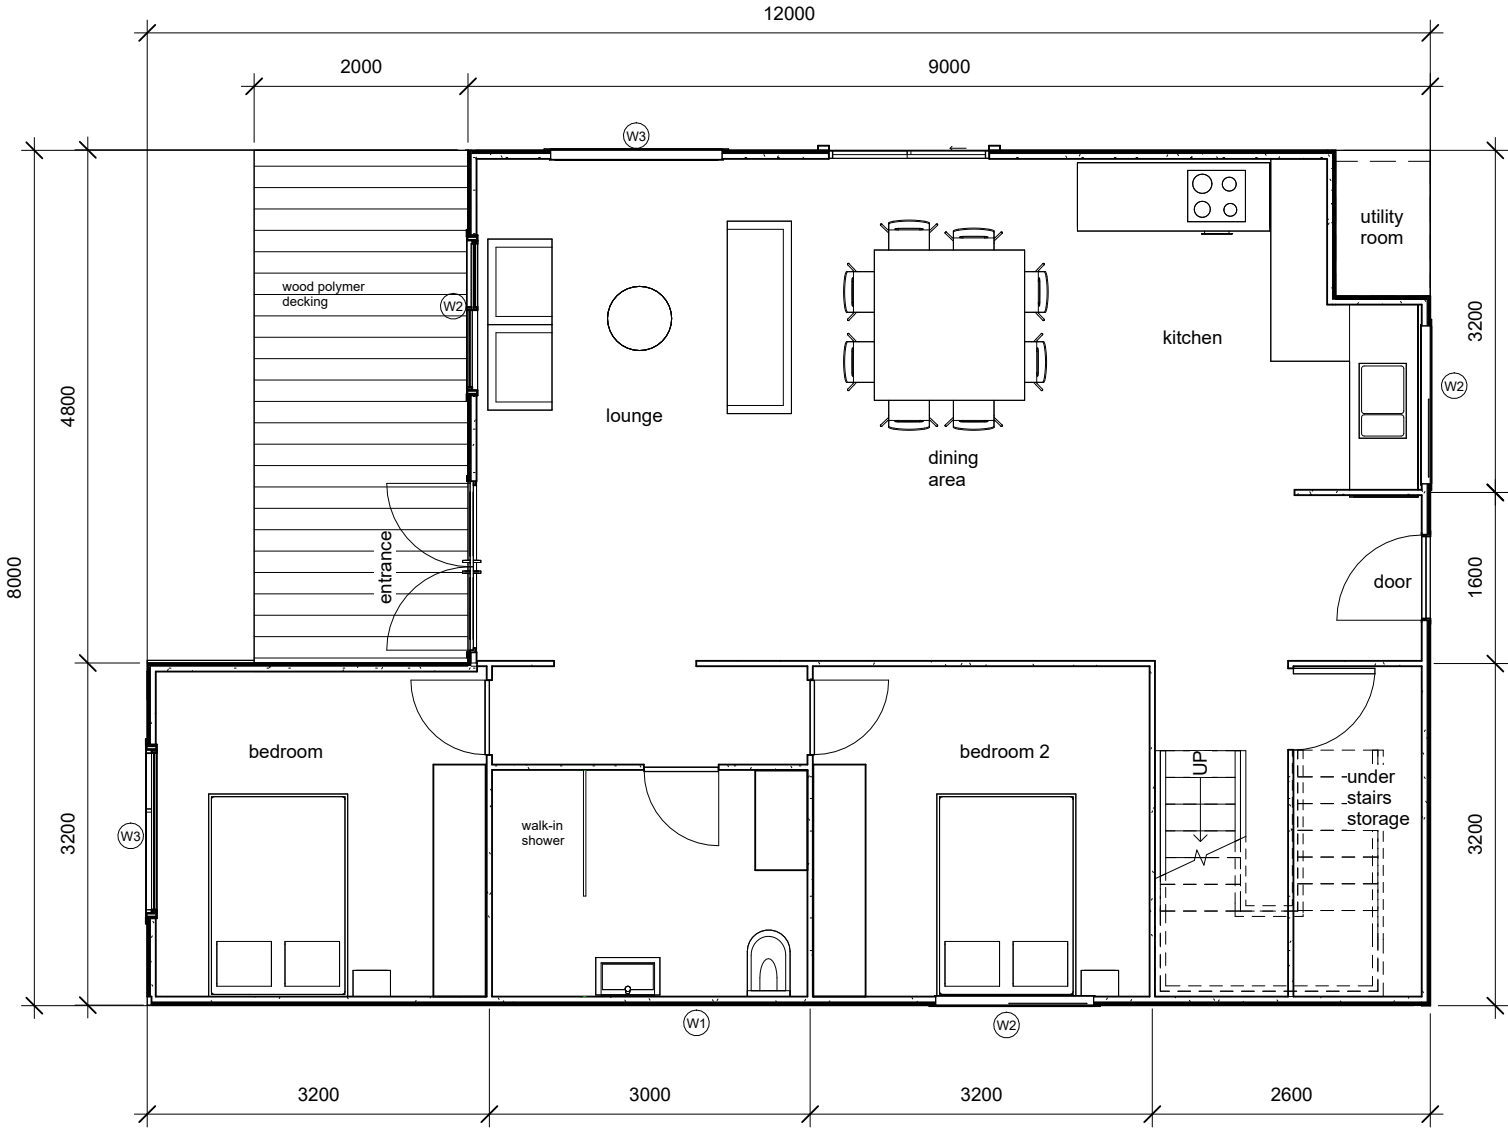

GROUND
FLOOR PLAN

© Copyright of all information, drawings, graphics, text and data displayed on this sheet is the sole property of Tiny Big House, from date of issue onwards. ALL RIGHTS RESERVED

All information on this sheet is confidential and receiving it upon issue deems to be confidential as not to be disclosed to a third party unless so agreed by Tiny Big House.

Project Number
2024/08/05
14:59:25


Drawing Number
A101

Description	
THE KINGFISHER	
Client 3 BD + 2 BR DOUBLE STOIRY	Size 130m²

Rex Stewart
Mobile: 073 075 2128
sales@tinybighouse
www.tinybighouse.co.za



THE KINGFISHER

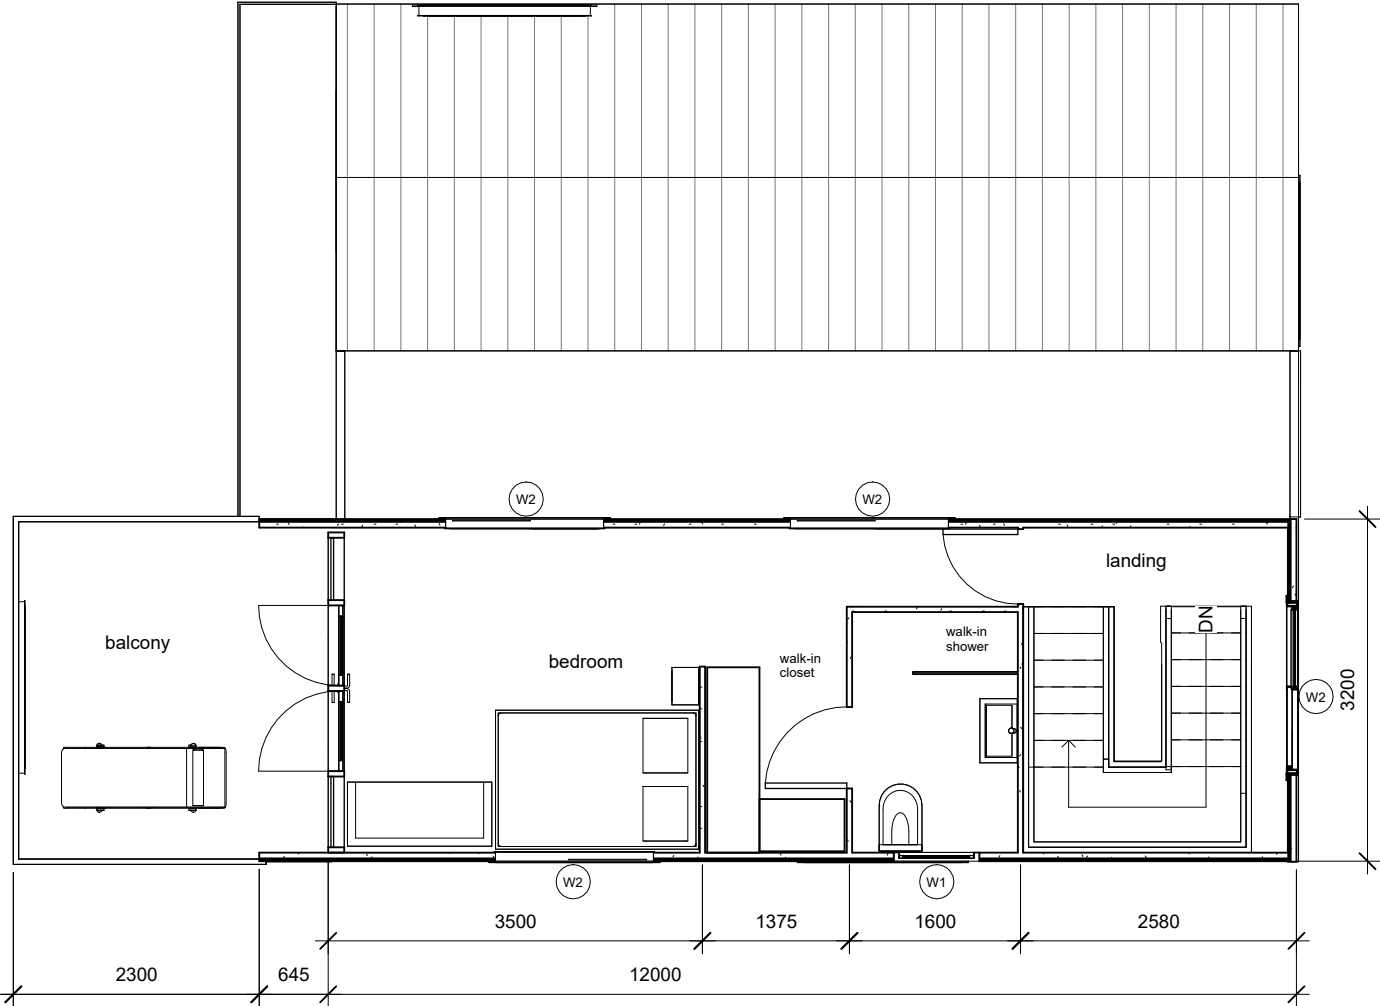


FIRST FLOOR
PLAN

Description	THE KINGFISHER		Size	130m ²	Project Number		A105
					Drawing Number		
© Copyright of all information, drawings, graphics, text and data displayed on this sheet is the sole property of Tiny Big House, from date of issue onwards. ALL RIGHTS RESERVED		All information on this sheet is confidential and receiving it upon issue deems to be confidential as not to be disclosed to a third party unless so agreed by Tiny Big House.		2024/08/05 14:59:48			
Client		3 BD + 2 BR DOUBLE STOIRY					
Rex Stewart							
Mobile: 073 075 2128 sales@tinybighouse www.tinybighouse.co.za							
 THE TINY BIG HOUSE							


D:\The Tiny Big House company\Tiny House Modular Designs\The KINGFISHER Design\The Kingfisher.rvt

THE KINGFISHER

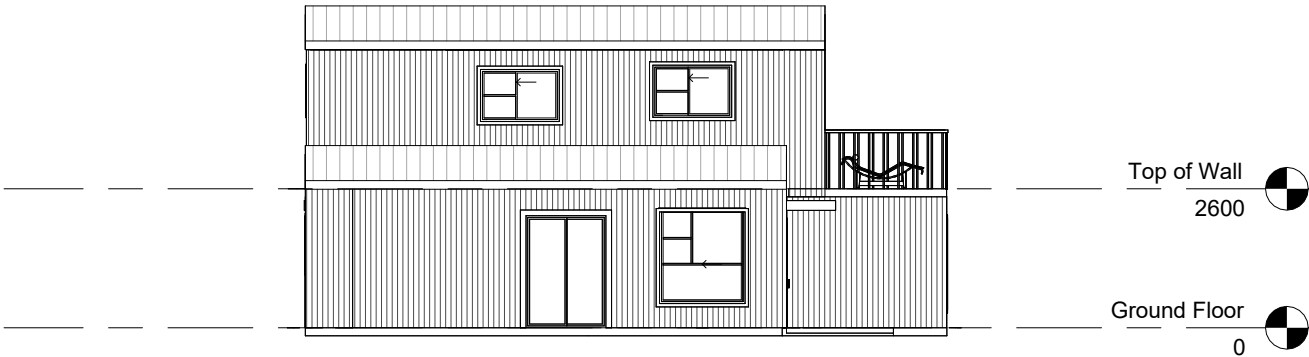

EAST ELEVATION

SCALE 1 : 100

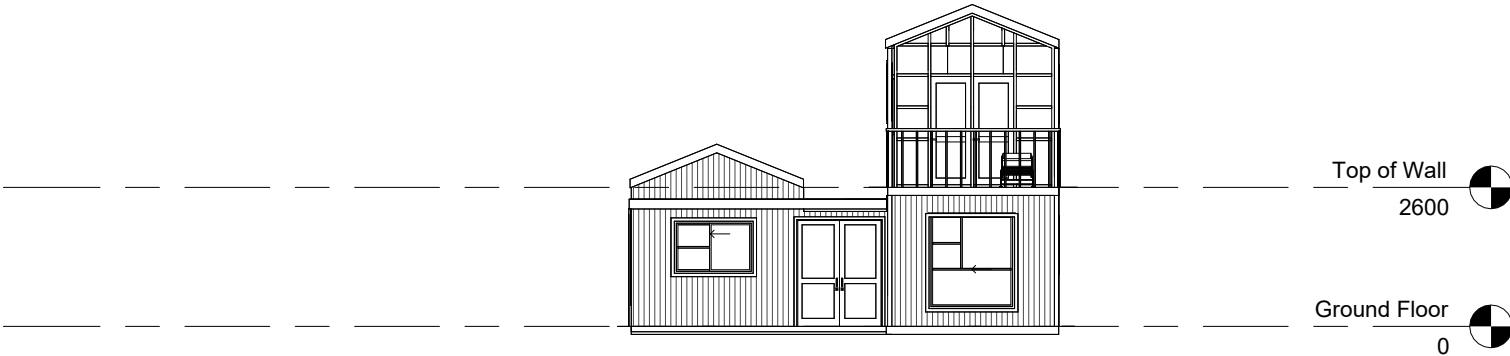

NORTH ELEVATION


SCALE 1 : 100

ELEVATIONS

Description	THE KINGFISHER		© Copyright of all information, drawings, graphics, text and data displayed on this sheet is the sole property of Tiny Big House, from date of issue onwards. ALL RIGHTS RESERVED	
			All information on this sheet is confidential and receiving it upon issue deems to be confidential as not to be disclosed to a third party unless so agreed by Tiny Big House.	
Client 3 BD + 2 BR DOUBLE STOIRY	Size	130m²	2024/08/06 16:39:28	Project Number
	Drawing Number			
Rex Stewart Mobile: 073 075 2128 sales@tinybighouse www.tinybighouse.co.za				
 THE TINY BIG HOUSE				


D:\The Tiny Big House company\Tiny House Modular Designs\The KINGFISHER Design\The Kingfisher.rvt

THE KINGFISHER

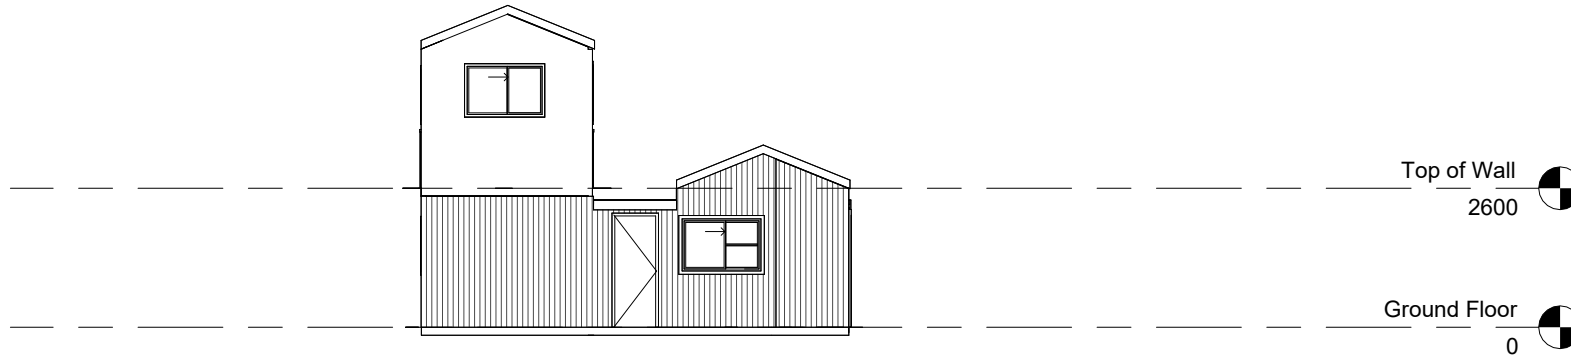

SOUTH ELEVATION

SCALE 1 : 100

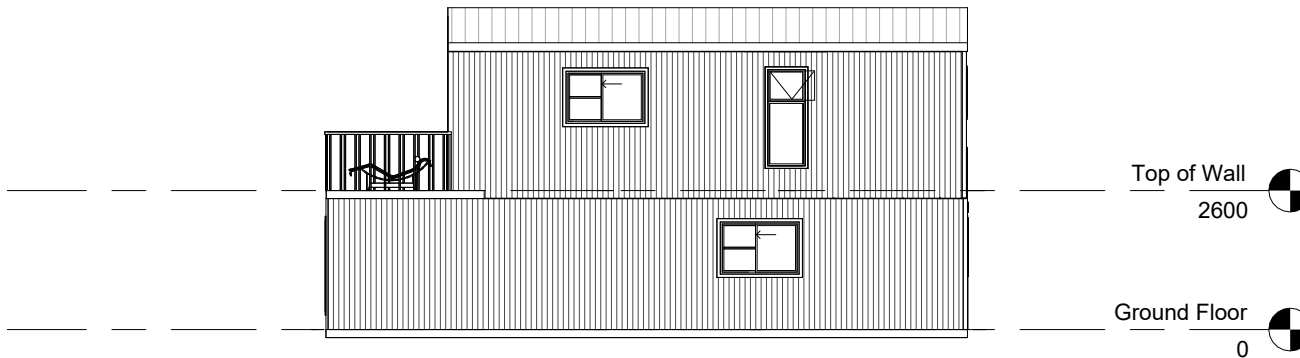

WEST ELEVATION

SCALE 1 : 100

ELEVATIONS

© Copyright of all information, drawings, graphics, text and data displayed on this sheet is the sole property of Tiny Big House, from date of issue onwards. ALL RIGHTS RESERVED

All information on this sheet is confidential and receiving it upon issue deems to be confidential as not to be disclosed to a third party unless so agreed by Tiny Big House.

Project Number
Drawing Number

2024/08/06
16:39:07

Description

THE KINGFISHER

Client
3 BD + 2 BR DOUBLE STOIRY
Size
130m²

Rex Stewart

Mobile: 073 075 2128
sales@tinybighouse
www.tinybighouse.co.za



A3

A103



THE TINY
BIG HOUSE

FLAMINGO PODHOME

THE FLAMINGO

Features of the Flamingo

- * Double story PoDHoME with a view through an aluminium glass front
- * Four bedrooms
- * Three bathrooms with a walk-in shower, a close couple toilet and pedestal basin
- * A full kitchen equipped with a 4-plate gas stove, a sink and a double door fridge
- * Fully furnished
- * Includes a lounge and dining area
- * Additionally a balcony for the master bedroom leading onto a deck that is accessible by the other upstairs bedroom

R 1 428 000



THE FLAMINGO



GROUND
FLOOR PLAN

Description	THE FLAMINGO		© Copyright of all information, drawings, graphics, text and data displayed on this sheet is the sole property of Tiny Big House, from date of issue onwards. ALL RIGHTS RESERVED	
	182 m ²		All information on this sheet is confidential and receiving it upon issue deems to be confidential as not to be disclosed to a third party unless so agreed by Tiny Big House.	
	Size		Project Number	
Client	4 BD + 3 BR Double Story		2024/08/05 15:05:49	
	Double Story		Drawing Number	


Rex Stewart

Mobile: 073 075 2128
sales@tinybighouse
www.tinybighouse.co.za



THE TINY
BIG HOUSE

THE FLAMINGO

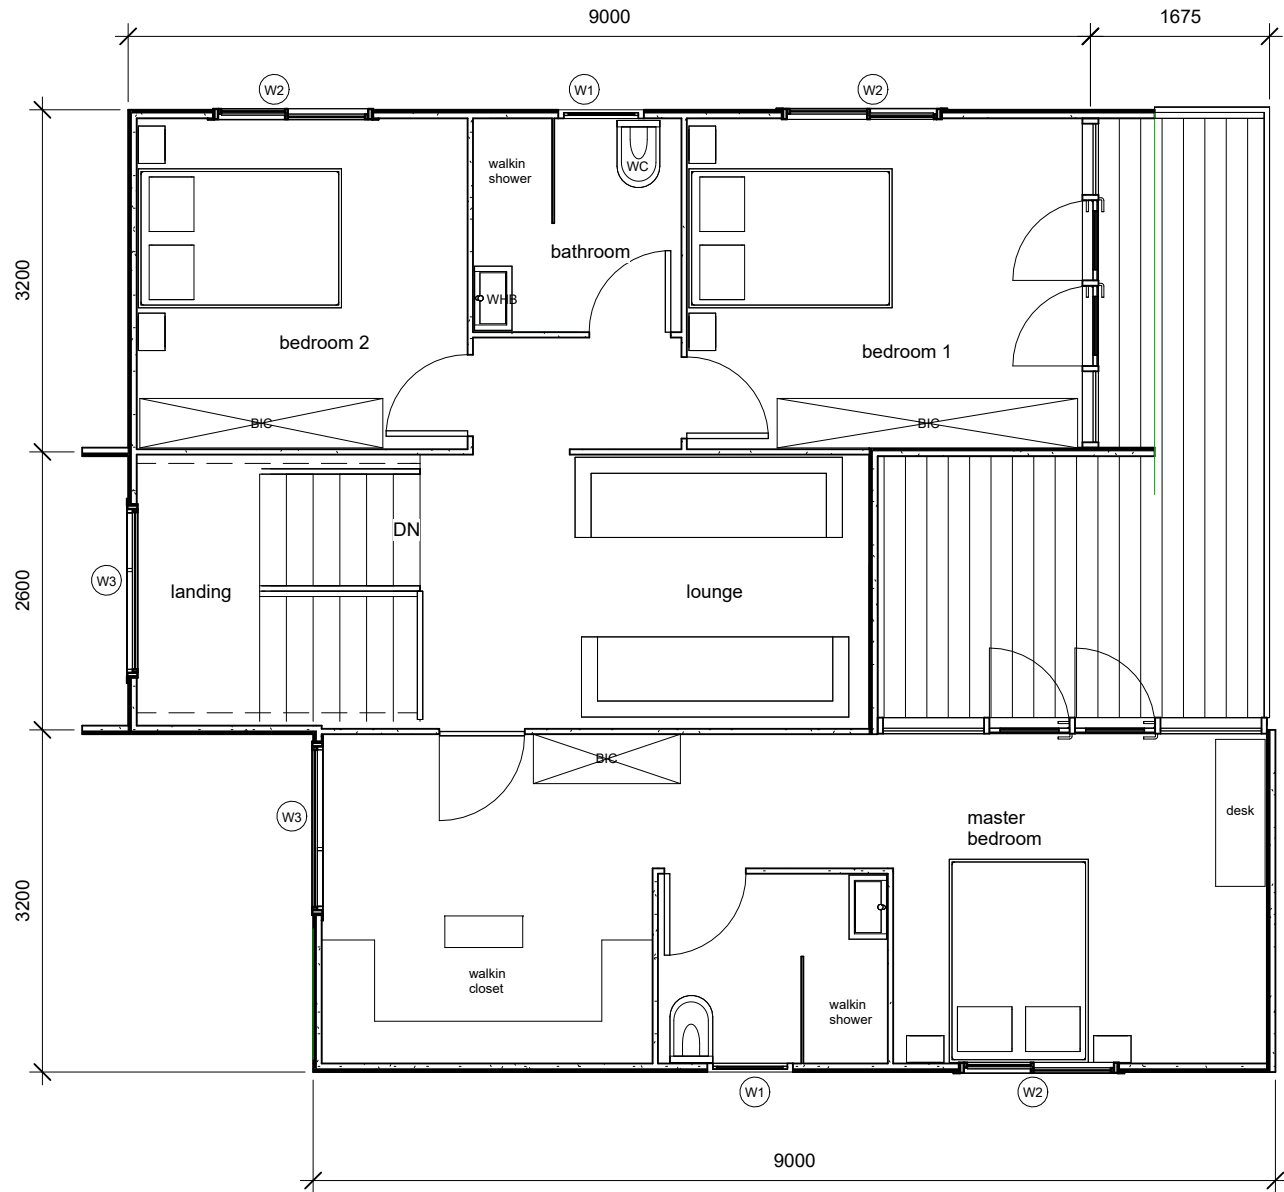


FIRST FLOOR
PLAN

© Copyright of all information, drawings, graphics, text and data displayed on this sheet is the sole property of Tiny Big House, from date of issue onwards. ALL RIGHTS RESERVED		Project Number		A3				
		Drawing Number		A102				
All information on this sheet is confidential and receiving it upon issue deems to be confidential as not to be disclosed to a third party unless so agreed by Tiny Big House.		2024/08/07 11:59:58						
Description	THE FLAMINGO		Size					
	Client 4 BD + 3 BR Double Story		182 m ²					
Rex Stewart Mobile: 073 075 2128 sales@tinybighouse www.tinybighouse.co.za								
								


D:\The Tiny Big House company\Tiny House Modular Designs\The Flamingo Design\The Flamingo.rvt

THE FLAMINGO

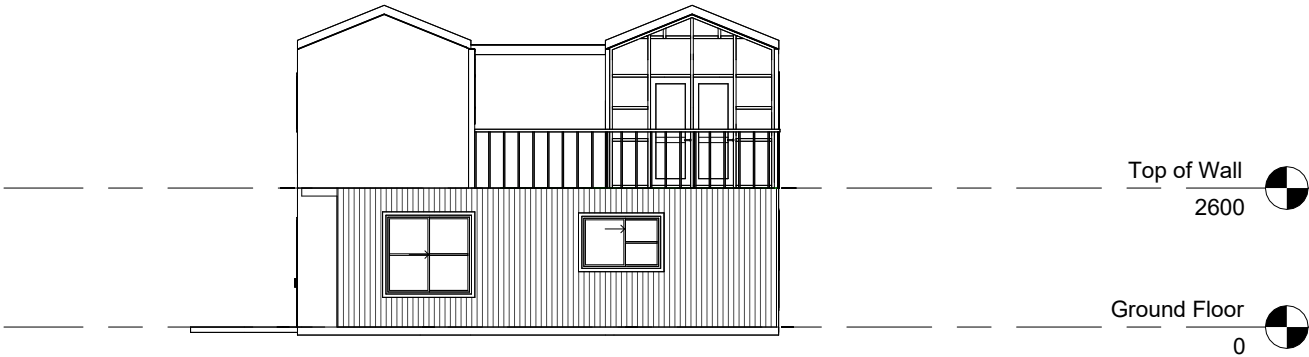

EAST ELEVATION

SCALE 1 : 100

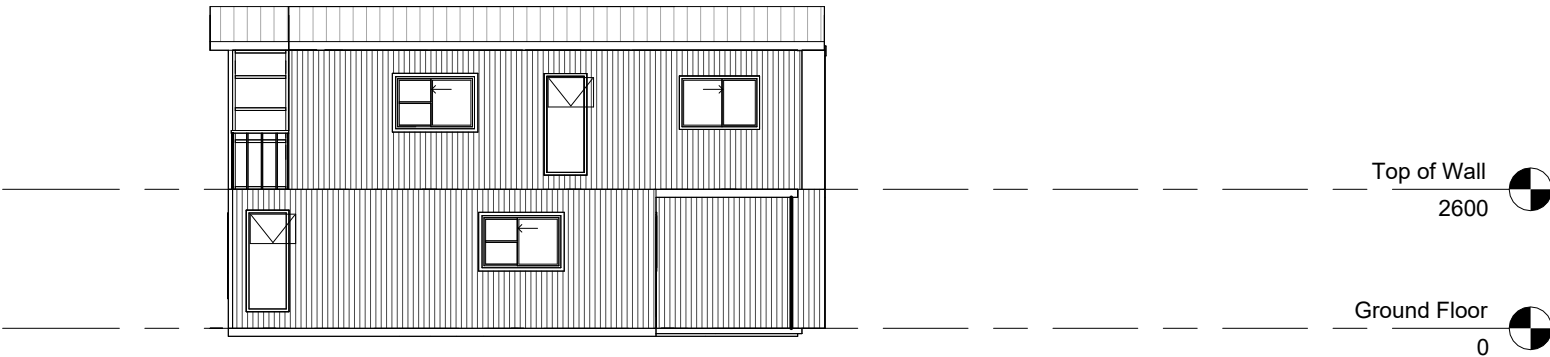

NORTH ELEVATION

SCALE 1 : 100

ELEVATIONS

© Copyright of all information, drawings, graphics, text and data displayed on this sheet is the sole property of Tiny Big House, from date of issue onwards. ALL RIGHTS RESERVED

All information on this sheet is confidential and receiving it upon issue deems to be confidential as not to be disclosed to a third party unless so agreed by Tiny Big House.

Project Number

Drawing Number

2024/08/06

16:27:00

Description

THE FLAMINGO

Size
182 m²

Client
4 BD + 3 BR Double Story

Rex Stewart

Mobile: 073 075 2128
sales@tinybighouse
www.tinybighouse.co.za




A3

A107


D:\The Tiny Big House company\Tiny House Modular Designs\The Flamingo Design\The Flamingo.rvt

THE FLAMINGO

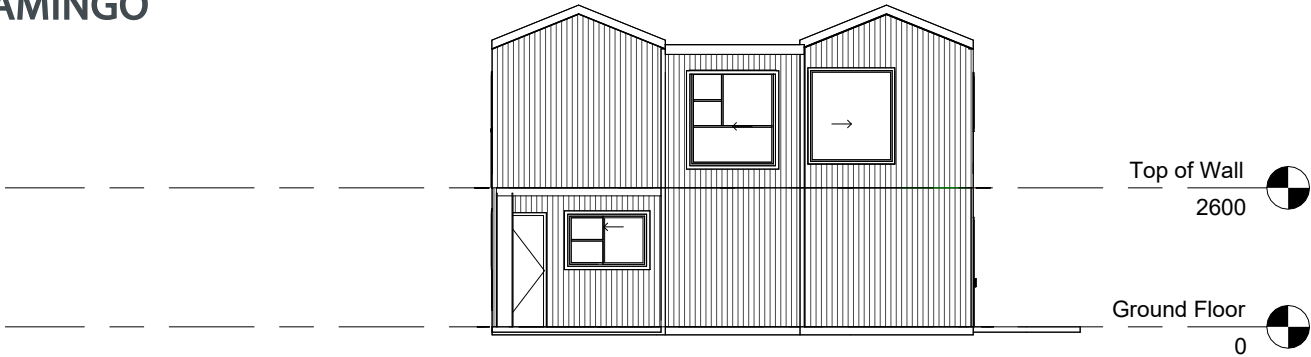

WEST ELEVATION

SCALE 1 : 100

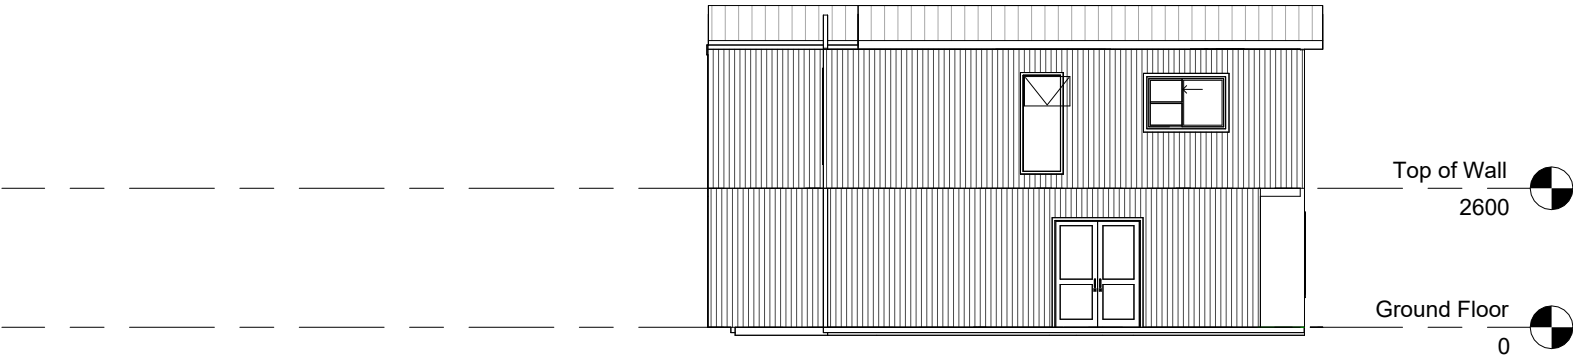

SOUTH ELEVATION

SCALE 1 : 100

ELEVATIONS

© Copyright of all information, drawings, graphics, text and data displayed on this sheet is the sole property of Tiny Big House, from date of issue onwards. ALL RIGHTS RESERVED

All information on this sheet is confidential and receiving it upon issue deems to be confidential as not to be disclosed to a third party unless so agreed by Tiny Big House.

Description

THE FLAMINGO

Size
182 m²

Client
4 BD + 3 BR Double Story

Rex Stewart

Mobile: 073 075 2128
sales@tinybighouse
www.tinybighouse.co.za



A3

A105

Project Number

Drawing Number

2024/08/06

16:26:50



+27 73 075 2128



sales@tinybighouse.co.za



Treunicht St, Rayton, Pretoria, 1001



THE TINY BIG HOUSE